

HARMONY ON LAKE ELOISE

**COMMUNITY DEVELOPMENT
DISTRICT**

February 9, 2022

**BOARD OF SUPERVISORS
PUBLIC HEARINGS AND
REGULAR MEETING
AGENDA**

Harmony on Lake Eloise Community Development District

OFFICE OF THE DISTRICT MANAGER

2300 Glades Road, Suite 410W • Boca Raton, Florida 33431

Phone: (561) 571-0010 • Toll-free: (877) 276-0889 • Fax: (561) 571-0013

February 2, 2022

ATTENDEES:
Please identify yourself each time you speak to facilitate accurate transcription of meeting minutes.

Board of Supervisors

Harmony on Lake Eloise Community Development District

Dear Board Members:

The Board of Supervisors of the Harmony on Lake Eloise Community Development District will hold Multiple Public Hearings and a Regular Meeting on February 9, 2022, at 9:30 A.M., at the Ramada by Wyndham Davenport Orlando South, 43824 Highway 27, Davenport, Florida 33837-6808. The agenda is as follows:

1. Call to Order/Roll Call
2. Public Comments

GENERAL DISTRICT ITEMS

3. Administration of Oath of Office to Supervisor, Chris Tyree (*the following will be provided in a separate package*)
 - A. Guide to Sunshine Amendment and Code of Ethics for Public Officers and Employees
 - B. Membership, Obligations and Responsibilities
 - C. Chapter 190, Florida Statutes
 - D. Financial Disclosure Forms
 - I. Form 1: Statement of Financial Interests
 - II. Form 1X: Amendment to Form 1, Statement of Financial Interests
 - III. Form 1F: Final Statement of Financial Interests
 - E. Form 8B: Memorandum of Voting Conflict
4. Public Hearing Confirming the Intent of the District to Use the Uniform Method of Levy, Collection and Enforcement of Non-Ad Valorem Assessments as Authorized and Permitted by Section 197.3632, Florida Statutes; Expressing the Need for the Levy of Non-Ad Valorem Assessments and Setting Forth the Legal Description of the Real Property Within the District's Jurisdictional Boundaries that May or Shall Be Subject to the Levy of District Non-Ad Valorem Assessments; Providing for Severability; Providing for Conflict and Providing for an Effective Date

- A. Affidavit/Proof of Publication
 - B. Consideration of Resolution 2022-27, Expressing its Intent to Utilize the Uniform Method of Levying, Collecting, and Enforcing Non-Ad Valorem Assessments Which May Be Levied by the Harmony on Lake Eloise Community Development District in Accordance with Section 197.3632, Florida Statutes; Providing a Severability Clause; and Providing an Effective Date
5. Public Hearing on Adoption of Fiscal Year 2021/2022 Budget
 - A. Affidavit of Publication
 - B. Consideration of Resolution 2022-28, Relating to the Annual Appropriations and Adopting the Budgets for the Fiscal Year Beginning October 1, 2021, and Ending September 30, 2022; Authorizing Budget Amendments; and Providing an Effective Date
6. Public Hearing to Hear Public Comments and Objections to the Adoption of the Rules of Procedure, Pursuant to Sections 120.54 and 190.035, Florida Statutes
 - A. Affidavits of Publication
 - B. Consideration of Resolution 2022-29, Adopting Rules of Procedure; Providing a Severability Clause; and Providing an Effective Date
7. Consideration of Resolution 2022-30, Granting the Chair and Vice Chair the Authority to Execute Real and Personal Property Conveyance and Dedication Documents, Plats and Other Documents Related to the Development of the District's Improvements; Approving the Scope and Terms of Such Authorization; Providing a Severability Clause; and Providing an Effective Date
8. Consideration of Resolution 2022-31, Adopting Amended and Restated Prompt Payment Policies and Procedures Pursuant to Chapter 218, Florida Statutes; Providing a Severability Clause; and Providing an Effective Date
9. Consideration of Resolution 2022-07, Designating the Primary Administrative Office and Principal Headquarters of the District and Providing an Effective Date
10. Update: Bond Financing
 11. Update: Stormwater Management Needs Analysis Proposal
 12. Acceptance of Unaudited Financial Statements as of December 31, 2021

13. Approval of Minutes

- A. December 8, 2021 Landowners' Meeting
- B. December 8, 2021 Organizational Meeting

14. Staff Reports

- A. District Counsel: *KE Law Group, PLLC*
- B. District Engineer [Interim]: *Dewberry Engineers, Inc.*
- C. District Manager: *Wrathell, Hunt and Associates, LLC*

- NEXT MEETING DATE: March 9, 2022 at 9:30 A.M.

- QUORUM CHECK

CHRIS TYREE	<input type="checkbox"/>	IN PERSON	<input type="checkbox"/>	PHONE	<input type="checkbox"/>	NO
MARY MOULTON	<input type="checkbox"/>	IN PERSON	<input type="checkbox"/>	PHONE	<input type="checkbox"/>	NO
BILL FIFE	<input type="checkbox"/>	IN PERSON	<input type="checkbox"/>	PHONE	<input type="checkbox"/>	NO
COURTNEY POTTER	<input type="checkbox"/>	IN PERSON	<input type="checkbox"/>	PHONE	<input type="checkbox"/>	NO
JC NOWOTNY	<input type="checkbox"/>	IN PERSON	<input type="checkbox"/>	PHONE	<input type="checkbox"/>	NO


15. Board Members' Comments/Requests

16. Public Comments

17. Adjournment

If you should have any questions or concerns, please do not hesitate to contact me directly at (561) 346-5294.

Sincerely,

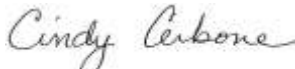

Cindy Cerbone
 District Manager

FOR BOARD MEMBERS AND STAFF TO ATTEND BY TELEPHONE
CALL-IN NUMBER: 1-888-354-0094
PARTICIPANT PASSCODE: 801 901 3513

**HARMONY ON LAKE
ELOISE
COMMUNITY DEVELOPMENT DISTRICT**

4A



Miscellaneous Notices

Published in The Ledger on January 12, 2022

Location

Polk County, Florida

Notice Text

HARMONY ON LAKE ELOISE COMMUNITY DEVELOPMENT DISTRICT
NOTICE OF THE DISTRICT S INTENT TO USE THE UNIFORM METHOD
OF COLLECTION OF NON-AD VALOREM ASSESSMENTS

Notice is hereby given that the Harmony on Lake Eloise Community Development District (District") intends to use the uniform method of collecting non-ad valorem assessments to be levied by the District pursuant to Section 197.3632, Florida Statutes. The Board of Supervisors of the District will conduct a public hearing on February 9, 2022 at 9:30 a.m., at the Ramada by Wyndham Davenport Orlando South, 43824 Highway 27, Davenport, Florida 33837-6808.

The purpose of the public hearing is to consider the adoption of a resolution authorizing the District to use the uniform method of collecting non-ad valorem assessments to be levied by the District on properties located on land included in, or to be added to, the District.

The District may levy non-ad valorem assessments for the purpose of financing, acquiring, maintaining and/or operating community development facilities, services and improvements within and without the boundaries of the District, to consist of, among other things, stormwater improvements, roadways, water & wastewater utilities, hardscape, landscape & irrigation, amenities, street lights, undergrounding of electric, offsite improvements, and any other lawful projects or services of the District.

Owners of the properties to be assessed and other interested parties may appear at the public hearing and be heard regarding the use of the uniform method of collecting such non-ad valorem assessments. This hearing is open to the public and will be conducted in accordance with the provisions of Florida law for community development districts. The public hearing may be continued to a date, time and location to be specified on the record at the hearing. There may be occasions when Supervisors or staff may participate by speaker telephone.

Pursuant to provisions of the Americans with Disabilities Act, any person requiring special accommodations to participate in the hearing and/or meeting is asked to contact Wrathell, Hunt & Associates, LLC, 2300 Glades Road, Suite 410W, Boca Raton, Florida 33431, Ph: (561) 571-0010 (District Manager s Office), at least 48 hours before the hearing and/or meeting. If you are hearing or speech impaired, please contact the Florida Relay Service at (800) 955-8770, who can aid you in contacting the District Manager s Office.

Each person who decides to appeal any decision made by the Board with respect to any matter considered at the hearing is advised that person will need a record of the proceedings and that accordingly, the person may need to ensure that a verbatim record of the proceedings is made, including the testimony and evidence upon which such appeal is to be based.

Craig Wrathell

District Manager

Jan 12, 19, 26, Feb 2, 2022

No. 6754255

Miscellaneous Notices



Published in News Chief on January 19, 2022

Location

Polk County, Florida

Notice Text

HARMONY ON LAKE ELOISE COMMUNITY DEVELOPMENT DISTRICT
NOTICE OF THE DISTRICT S INTENT TO USE THE UNIFORM METHOD
OF COLLECTION OF NON-AD VALOREM ASSESSMENTS

Notice is hereby given that the Harmony on Lake Eloise Community Development District (District") intends to use the uniform method of collecting non-ad valorem assessments to be levied by the District pursuant to Section 197.3632, Florida Statutes. The Board of Supervisors of the District will conduct a public hearing on February 9, 2022 at 9:30 a.m., at the Ramada by Wyndham Davenport Orlando South, 43824 Highway 27, Davenport, Florida 33837-6808.

The purpose of the public hearing is to consider the adoption of a resolution authorizing the District to use the uniform method of collecting non-ad valorem assessments to be levied by the District on properties located on land included in, or to be added to, the District.

The District may levy non-ad valorem assessments for the purpose of financing, acquiring, maintaining and/or operating community development facilities, services and improvements within and without the boundaries of the District, to consist of, among other things, stormwater improvements, roadways, water & wastewater utilities, hardscape, landscape & irrigation, amenities, street lights, undergrounding of electric, offsite improvements, and any other lawful projects or services of the District.

Owners of the properties to be assessed and other interested parties may appear at the public hearing and be heard regarding the use of the uniform method of collecting such non-ad valorem assessments. This hearing is open to the public and will be conducted in accordance with the provisions of Florida law for community development districts. The public hearing may be continued to a date, time and location to be specified on the record at the hearing. There may be occasions when Supervisors or staff may participate by speaker telephone.

Pursuant to provisions of the Americans with Disabilities Act, any person requiring special accommodations to participate in the hearing and/or meeting is asked to contact Wrathell, Hunt & Associates, LLC, 2300 Glades Road, Suite 410W, Boca Raton, Florida 33431, Ph: (561) 571-0010 (District Manager s Office), at least 48 hours before the hearing and/or meeting. If you are hearing or speech impaired, please contact the Florida Relay Service at (800) 955-8770, who can aid you in contacting the District Manager s Office.

Each person who decides to appeal any decision made by the Board with respect to any matter considered at the hearing is advised that person will need a record of the proceedings and that accordingly, the person may need to ensure that a verbatim record of the proceedings is made, including the testimony and evidence upon which such appeal is to be based.

Craig Wrathell

District Manager

Jan 12, 19, 26, Feb 2, 2022

No. 6754255



Miscellaneous Notices

Published in News Chief on January 26, 2022

Location

Polk County, Florida

Notice Text

HARMONY ON LAKE ELOISE COMMUNITY DEVELOPMENT DISTRICT
NOTICE OF THE DISTRICT S INTENT TO USE THE UNIFORM METHOD
OF COLLECTION OF NON-AD VALOREM ASSESSMENTS

Notice is hereby given that the Harmony on Lake Eloise Community Development District (District") intends to use the uniform method of collecting non-ad valorem assessments to be levied by the District pursuant to Section 197.3632, Florida Statutes. The Board of Supervisors of the District will conduct a public hearing on February 9, 2022 at 9:30 a.m., at the Ramada by Wyndham Davenport Orlando South, 43824 Highway 27, Davenport, Florida 33837-6808.

The purpose of the public hearing is to consider the adoption of a resolution authorizing the District to use the uniform method of collecting non-ad valorem assessments to be levied by the District on properties located on land included in, or to be added to, the District.

The District may levy non-ad valorem assessments for the purpose of financing, acquiring, maintaining and/or operating community development facilities, services and improvements within and without the boundaries of the District, to consist of, among other things, stormwater improvements, roadways, water & wastewater utilities, hardscape, landscape & irrigation, amenities, street lights, undergrounding of electric, offsite improvements, and any other lawful projects or services of the District.

Owners of the properties to be assessed and other interested parties may appear at the public hearing and be heard regarding the use of the uniform method of collecting such non-ad valorem assessments. This hearing is open to the public and will be conducted in accordance with the provisions of Florida law for community development districts. The public hearing may be continued to a date, time and location to be specified on the record at the hearing. There may be occasions when Supervisors or staff may participate by speaker telephone.

Pursuant to provisions of the Americans with Disabilities Act, any person requiring special accommodations to participate in the hearing and/or meeting is asked to contact Wrathell, Hunt & Associates, LLC, 2300 Glades Road, Suite 410W, Boca Raton, Florida 33431, Ph: (561) 571-0010 (District Manager s Office), at least 48 hours before the hearing and/or meeting. If you are hearing or speech impaired, please contact the Florida Relay Service at (800) 955-8770, who can aid you in contacting the District Manager s Office.

Each person who decides to appeal any decision made by the Board with respect to any matter considered at the hearing is advised that person will need a record of the proceedings and that accordingly, the person may need to ensure that a verbatim record of the proceedings is made, including the testimony and evidence upon which such appeal is to be based.

Craig Wrathell

District Manager

Jan 12, 19, 26, Feb 2, 2022

No. 6754255



Miscellaneous Notices

Published in News Chief on February 2, 2022

Location

Polk County, Florida

Notice Text

HARMONY ON LAKE ELOISE COMMUNITY DEVELOPMENT DISTRICT
NOTICE OF THE DISTRICT S INTENT TO USE THE UNIFORM METHOD
OF COLLECTION OF NON-AD VALOREM ASSESSMENTS

Notice is hereby given that the Harmony on Lake Eloise Community Development District (District") intends to use the uniform method of collecting non-ad valorem assessments to be levied by the District pursuant to Section 197.3632, Florida Statutes. The Board of Supervisors of the District will conduct a public hearing on February 9, 2022 at 9:30 a.m., at the Ramada by Wyndham Davenport Orlando South, 43824 Highway 27, Davenport, Florida 33837-6808.

The purpose of the public hearing is to consider the adoption of a resolution authorizing the District to use the uniform method of collecting non-ad valorem assessments to be levied by the District on properties located on land included in, or to be added to, the District.

The District may levy non-ad valorem assessments for the purpose of financing, acquiring, maintaining and/or operating community development facilities, services and improvements within and without the boundaries of the District, to consist of, among other things, stormwater improvements, roadways, water & wastewater utilities, hardscape, landscape & irrigation, amenities, street lights, undergrounding of electric, offsite improvements, and any other lawful projects or services of the District.

Owners of the properties to be assessed and other interested parties may appear at the public hearing and be heard regarding the use of the uniform method of collecting such non-ad valorem assessments. This hearing is open to the public and will be conducted in accordance with the provisions of Florida law for community development districts. The public hearing may be continued to a date, time and location to be specified on the record at the hearing. There may be occasions when Supervisors or staff may participate by speaker telephone.

Pursuant to provisions of the Americans with Disabilities Act, any person requiring special accommodations to participate in the hearing and/or meeting is asked to contact Wrathell, Hunt & Associates, LLC, 2300 Glades Road, Suite 410W, Boca Raton, Florida 33431, Ph: (561) 571-0010 (District Manager s Office), at least 48 hours before the hearing and/or meeting. If you are hearing or speech impaired, please contact the Florida Relay Service at (800) 955-8770, who can aid you in contacting the District Manager s Office.

Each person who decides to appeal any decision made by the Board with respect to any matter considered at the hearing is advised that person will need a record of the proceedings and that accordingly, the person may need to ensure that a verbatim record of the proceedings is made, including the testimony and evidence upon which such appeal is to be based.

Craig Wrathell

District Manager

Jan 12, 19, 26, Feb 2, 2022

No. 6754255

**HARMONY ON LAKE
ELOISE
COMMUNITY DEVELOPMENT DISTRICT**

4B

RESOLUTION 2022-27

RESOLUTION OF THE BOARD OF SUPERVISORS OF THE HARMONY ON LAKE ELOISE COMMUNITY DEVELOPMENT DISTRICT EXPRESSING ITS INTENT TO UTILIZE THE UNIFORM METHOD OF LEVYING, COLLECTING, AND ENFORCING NON-AD VALOREM ASSESSMENTS WHICH MAY BE LEVIED BY THE HARMONY ON LAKE ELOISE COMMUNITY DEVELOPMENT DISTRICT IN ACCORDANCE WITH SECTION 197.3632, FLORIDA STATUTES; PROVIDING A SEVERABILITY CLAUSE; AND PROVIDING AN EFFECTIVE DATE.

WHEREAS, the Harmony on Lake Eloise Community Development District (“District”) was established pursuant to the provisions of Chapter 190, Florida Statutes, which authorizes the District to levy certain assessments which include benefit and maintenance assessments and further authorizes the District to levy special assessments pursuant to Chapter 170, Florida Statutes, for the acquisition, construction, or reconstruction of assessable improvements authorized by Chapter 190, Florida Statutes; and

WHEREAS, the above referenced assessments are non-ad valorem in nature and, therefore, may be collected under the provisions of Section 197.3632, Florida Statutes, in which the State of Florida has provided a uniform method for the levying, collecting, and enforcing such non-ad valorem assessments; and

WHEREAS, pursuant to Section 197.3632, Florida Statutes, the District has caused notice of a public hearing to be advertised weekly in a newspaper of general circulation within Polk County, Florida, for four (4) consecutive weeks prior to such hearing.

NOW, THEREFORE, BE IT RESOLVED BY THE BOARD OF SUPERVISORS OF THE HARMONY ON LAKE ELOISE COMMUNITY DEVELOPMENT DISTRICT:

SECTION 1. The District upon conducting its public hearing as required by Section 197.3632, Florida Statutes, hereby expresses its intent to use the uniform method of collecting assessments imposed by the District as provided in Chapters 170 and 190, Florida Statutes, each of which are non-ad valorem assessments which may be collected annually pursuant to the provisions of Chapter 190, Florida Statutes, for the purpose of paying principal and interest on any and all of its indebtedness and for the purpose of paying the cost of operating and maintaining its assessable improvements. The legal description of the boundaries of the real property subject to a levy of assessments is attached and made a part of this Resolution as **Exhibit A**. The non-ad valorem assessments and the District’s use of the uniform method of collecting its non-ad valorem assessment(s) may continue in any given year when the Board of Supervisors determines that use of the uniform method for that year is in the best interests of the District.

SECTION 2. The District’s Secretary is authorized to provide the Property Appraiser and Tax Collector of Polk County, Florida, and the Department of Revenue of the State of Florida with a copy of this Resolution and enter into any agreements with the Property Appraiser and/or Tax Collector necessary to carry out the provisions of this Resolution.

SECTION 3. If any provision of this Resolution is held to be illegal or invalid, the other provisions shall remain in full force and effect.

SECTION 4. This Resolution shall become effective upon its passage and shall remain in effect unless rescinded or repealed.

PASSED AND ADOPTED this 9th day of February, 2022.

ATTEST:

**HARMONY ON LAKE ELOISE COMMUNITY
DEVELOPMENT DISTRICT**


Secretary/Assistant Secretary

Chair/Vice Chair, Board of Supervisors

Exhibit A: Legal Description

Exhibit A: Legal Description


EXHIBIT 2

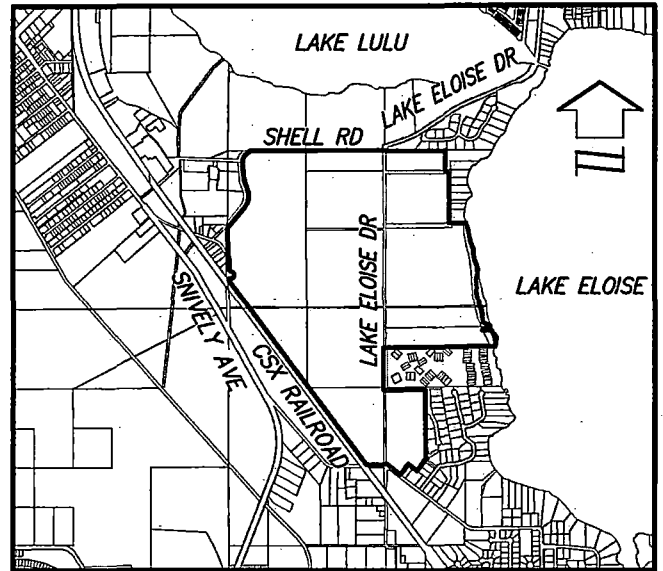

VICINITY MAP
NOT TO SCALE

SURVEY NOTES:

1. BEARINGS SHOWN HEREON ARE BASED ON THE STATE PLANE COORDINATE SYSTEM; WEST ZONE, NORTH AMERICAN DATUM (NAD) OF 1983; WITH 2011 ADJUSTMENT AND DERIVING A BEARING OF N89°49'14"E ALONG THE NORTH LINE OF THE SW 1/4 OF SECTION 4, TOWNSHIP 29 SOUTH, RANGE 26 EAST.
2. LANDS SHOWN HEREON WERE NOT ABSTRACTED FOR RIGHTS-OF-WAY, EASEMENTS, OWNERSHIP, ADJOINERS OR OTHER INSTRUMENTS OF RECORD.
3. THIS SKETCH OF DESCRIPTION MEETS THE APPLICABLE "STANDARDS OF PRACTICE" AS SET FORTH BY THE FLORIDA BOARD OF PROFESSIONAL SURVEYORS AND MAPPERS IN RULE 5J17.050-.052, FLORIDA ADMINISTRATIVE CODE.
4. THIS IS NOT A BOUNDARY SURVEY.
5. THE ELECTRONIC SIGNATURE HEREON IS IN COMPLIANCE WITH FLORIDA ADMINISTRATIVE CODE (FAC) 5J-17.062(3)
6. THE SEAL APPEARING ON THIS DOCUMENT WAS AUTHORIZED BY WILLIAM D. DONLEY, PSM 5381, ON 05/10/2021 PER FAC 5J-17.062(2).

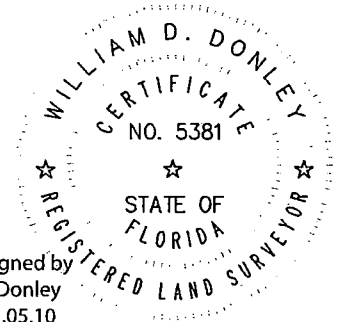

**William
D Donley**

Digitally signed by
William D Donley
Date: 2021.05.10
08:00:50 -04'00'

WILLIAM D. DONLEY
PROFESSIONAL SURVEYOR & MAPPER
LICENSE NUMBER LS 5381
DATE
NOT VALID WITHOUT THE SIGNATURE AND SEAL OF A FLORIDA LICENSED SURVEYOR AND MAPPER

SHEET 1 OF 9

SKETCH OF DESCRIPTION ONLY. THIS IS NOT A SURVEY.

SKETCH OF DESCRIPTION

-OF-

**HARMONY ON LAKE ELOISE
COMMUNITY DEVELOPMENT
DISTRICT**

SECTIONS 4 & 9, TOWNSHIP 29 SOUTH, RANGE 26 EAST

POLK COUNTY

FLORIDA



Dewberry

131 WEST KALEY STREET
ORLANDO, FLORIDA 32806

PHONE: 321.354.9826 FAX: 407.648.9104
WWW.DEWBERRY.COM

CERTIFICATE OF AUTHORIZATION NO. LB 8011

PREPARED FOR:

**FORESTAR REAL
ESTATE GROUP**

DATE: 04/06/2021
REV DATE:
SCALE 1" = N/A

PROJ: 50138736
DRAWN BY: MRP
CHECKED BY: WDD

EXHIBIT 2

LEGAL DESCRIPTION:

A PORTION OF SECTIONS 4 AND 9, TOWNSHIP 29 EAST, RANGE 26 EAST, ALSO A PORTION OF GOVERNMENT LOTS 1 AND 2, ALSO A PORTION OF LOTS 4, 5 AND 8, LAKE ELOISE SUBDIVISION ACCORDING TO THE PLAT THEREOF AS RECORDED IN PLAT BOOK 3, PAGE 57 OF THE PUBLIC RECORDS OF POLK COUNTY, FLORIDA, ALSO ALL OF LOTS 1, 2, 3, 6, 7, 9, 10, 11, 12, 13, 14, 15 AND 16 OF SAID LAKE ELOISE SUBDIVISION, ALSO A PORTION OF LOTS 66, 67, 89 AND 90, WAHNETA FARMS SUBDIVISION; ACCORDING TO THE PLAT THEREOF AS RECORDED IN PLAT BOOK 1, PAGES 82A-82B OF THE PUBLIC RECORDS OF POLK COUNTY, FLORIDA, BEING MORE PARTICULARLY DESCRIBED AS FOLLOWS:

COMMENCE AT THE NORTHWEST CORNER OF THE SOUTHWEST 1/4 OF SAID SECTION 4; THENCE N89°49'14"E ALONG THE NORTH LINE OF THE SOUTHWEST 1/4 OF SAID SECTION 4, A DISTANCE OF 397.29 FEET TO THE POINT OF BEGINNING; THENCE CONTINUE ALONG SAID NORTH LINE N89°49'14"E, A DISTANCE OF 2223.24 FEET TO A POINT ON THE WEST MAINTAINED RIGHT OF WAY LINE WEST LAKE ELOISE DRIVE (VARIABLE WIDTH) PER POLK COUNTY MAINTAINED RIGHT OF WAY MAP BOOK 2, PAGES 306-308; THENCE S79°50'39"E, A DISTANCE OF 55.89 FEET TO A POINT ON THE EAST MAINTAINED RIGHT OF WAY OF SAID WEST LAKE ELOISE DRIVE; THENCE N89°59'46"E ALONG THE CENTERLINE OF A 20 FOOT WIDE PLATTED RIGHT OF WAY, SAID RIGHT OF WAY CLOSED PER OFFICIAL RECORDS BOOK 2009, PAGE 2057, OF THE PUBLIC RECORDS OF POLK COUNTY, FLORIDA, A DISTANCE OF 999.70 FEET; THENCE DEPARTING SAID CENTERLINE RUN S00°09'14"E, A DISTANCE OF 331.74 FEET TO A POINT ON THE NORTH MAINTAINED RIGHT OF WAY LINE OF LAKE ELOISE TERRACE (50 FOOT COUNTY MAINTAINED RIGHT OF WAY); THENCE DEPARTING SAID NORTH RIGHT OF WAY LINE, RUN S52°49'08"E, A DISTANCE OF 82.71 FEET TO A POINT ON THE WEST MAINTAINED RIGHT OF WAY LINE OF SAID LAKE ELOISE TERRACE; THENCE S00°06'02"E ALONG SAID WEST RIGHT OF WAY LINE, A DISTANCE OF 840.93 FEET; THENCE DEPARTING SAID WEST MAINTAINED RIGHT OF WAY LINE, RUN S89°51'16"E, A DISTANCE OF 281.30 FEET TO A POINT ON THE WESTERLY SAFE UPLAND LINE FOR LAKE ELOISE AS DETERMINED BY THE FLORIDA DEPARTMENT OF ENVIRONMENTAL PROTECTION HAVING AN ELEVATION OF 130.63 FEET (NORTH AMERICAN VERTICAL DATUM 1988); THENCE RUN ALONG SAID SAFE UPLAND LINE THE FOLLOWING TWENTY-EIGHT (28) COURSES: THENCE S22°14'00"E, A DISTANCE OF 64.35 FEET; THENCE S18°36'00"E, A DISTANCE OF 56.77 FEET; THENCE S11°08'18"E, A DISTANCE OF 195.28 FEET; THENCE S22°12'00"E, A DISTANCE OF 140.69 FEET; THENCE S06°04'58"W, A DISTANCE OF 68.55 FEET; THENCE S12°59'04"E, A DISTANCE OF 87.92 FEET; THENCE S19°38'28"E, A DISTANCE OF 200.47 FEET; THENCE S24°30'06"W, A DISTANCE OF 31.92 FEET; THENCE S09°25'30"W, A DISTANCE OF 23.96 FEET; THENCE S15°26'58"E, A DISTANCE OF 28.49 FEET; THENCE S17°34'46"W, A DISTANCE OF 94.77 FEET; THENCE S04°28'35"E, A DISTANCE OF 106.45 FEET; THENCE S05°11'23"W, A DISTANCE OF 92.74 FEET; THENCE S13°32'44"E, A DISTANCE OF 218.51 FEET; THENCE S22°56'23"E, A DISTANCE OF 97.49 FEET; THENCE S01°23'23"E, A DISTANCE OF 103.05 FEET; THENCE S14°23'06"E, A DISTANCE OF 109.59 FEET; THENCE S63°09'22"E, A DISTANCE OF 129.33 FEET; THENCE S03°55'45"E, A DISTANCE OF 15.02 FEET; THENCE S75°42'48"W, A DISTANCE OF 111.94 FEET; THENCE S38°15'31"W, A DISTANCE OF 40.47 FEET; THENCE S76°30'31"E, A DISTANCE OF 21.17 FEET; THENCE N80°39'55"E, A DISTANCE OF 57.26 FEET; THENCE S85°35'56"E, A DISTANCE OF 82.27 FEET; THENCE S26°12'43"E, A DISTANCE OF 111.31 FEET; THENCE S08°45'08"E, A DISTANCE OF 121.69 FEET; THENCE S12°24'10"W, A DISTANCE OF 50.19 FEET TO A POINT ON THE NORTH LINE OF VALHALLA ACCORDING TO THE PLAT THEREOF AS RECORDED IN PLAT BOOK 67, PAGE 34 OF THE PUBLIC RECORDS OF POLK COUNTY, FLORIDA; THENCE S89°47'32"W ALONG SAID NORTH LINE, A DISTANCE OF 1887.21 FEET TO A POINT ON THE WEST MAINTAINED RIGHT OF WAY LINE OF WEST LAKE ELOISE DRIVE (VARIABLE WIDTH RIGHT OF WAY) PER POLK COUNTY MAINTAINED RIGHT OF WAY MAP BOOK 2, PAGES 306-308; THENCE RUN ALONG SAID WEST RIGHT OF WAY LINE THE FOLLOWING SIX (6) COURSES: THENCE S00°02'24"W, A DISTANCE OF 7.04 FEET; THENCE S00°09'38"E, A DISTANCE OF 200.00 FEET; THENCE S00°19'36"W, A DISTANCE OF 200.01 FEET; THENCE S00°06'11"E, A DISTANCE OF 200.00 FEET; THENCE S00°50'03"E, A DISTANCE OF 55.70 FEET; THENCE S00°49'57"E, A DISTANCE OF 49.96 FEET; THENCE DEPARTING SAID WEST RIGHT OF WAY LINE, RUN N89°47'55"E ALONG THE SOUTH LINE OF HIDDEN OAKS LANE (50 FOOT RIGHT OF WAY) PER HIDDEN OAKS OF LAKE ELOISE ACCORDING TO THE PLAT THEREOF AS RECORDED IN PLAT BOOK 109, PAGES 34-35, OF THE PUBLIC RECORDS OF POLK COUNTY FLORIDA AND ITS WESTERLY EXTENSION, A DISTANCE OF 702.96 FEET TO A POINT ON THE WEST LINE OF SAID HIDDEN OAKS OF LAKE ELOISE; THENCE RUN ALONG SAID WEST LINE THE FOLLOWING TWO (2) COURSES: S00°29'47"E, A DISTANCE OF 1137.97 FEET;

CONTINUED ON SHEET 3

SHEET 2 OF 9

(SEE SHEETS 4-9 FOR SKETCH OF DESCRIPTION)

SKETCH OF DESCRIPTION ONLY. THIS IS NOT A SURVEY.

SKETCH OF DESCRIPTION

-OF-

**HARMONY ON LAKE ELOISE
COMMUNITY DEVELOPMENT
DISTRICT**

SECTIONS 4 & 9, TOWNSHIP 29 SOUTH, RANGE 26 EAST

POLK COUNTY

FLORIDA



Dewberry

131 WEST KALEY STREET
ORLANDO, FLORIDA 32806

PHONE: 321.354.9826 FAX: 407.648.9104
WWW.DEWBERRY.COM

CERTIFICATE OF AUTHORIZATION NO. LB 8011

PREPARED FOR:

**FORESTAR REAL
ESTATE GROUP**

DATE: 04/06/2021
REV DATE:
SCALE 1" = N/A

PROJ: 50138736
DRAWN BY: MRP
CHECKED BY: WDD

Drawing name: S:\Employee\Mike Phillips\Autasave\Ac-Publish\12616\Lake Eloise_CDD_svrsketch.dwg Sheet 2 May 10, 2021 7:40am by: mphilips

EXHIBIT 2

LEGAL DESCRIPTION: CONTINUED FROM SHEET 2

THENCE S52°48'47"E, A DISTANCE OF 34.79 FEET TO THE NORTHWEST CORNER OF LOT 37, GAINES COVE, ACCORDING TO THE PLAT THEREOF AS RECORDED IN PLAT BOOK 65, PAGE 4, OF THE PUBLIC RECORDS OF POLK COUNTY, FLORIDA; THENCE RUN ALONG THE NORTHWEST LINE OF SAID GAINES COVE THE FOLLOWING FOUR (4) COURSES: S55°32'25"W, A DISTANCE OF 63.17 FEET; THENCE S37°10'28"W, A DISTANCE OF 203.96 FEET; THENCE N52°55'12"W, A DISTANCE OF 180.00 FEET; THENCE S37°10'26"W, A DISTANCE OF 220.00 FEET TO A POINT ON THE NORTHERLY MAINTAINED RIGHT OF WAY LINE OF ELOISE LOOP ROAD; THENCE N52°51'29"W ALONG SAID NORTHERLY RIGHT OF WAY LINE, A DISTANCE OF 297.11 FEET A POINT ON THE EAST RIGHT OF WAY LINE OF THE AFORESAID WEST LAKE ELOISE DRIVE; THENCE S74°06'15"W, A DISTANCE OF 56.79 FEET; THENCE N89°58'58"W, A DISTANCE OF 281.87 FEET TO THE NORTHEASTERLY RIGHT OF WAY LINE OF CSX RAILROAD (100 FOOT RIGHT OF WAY) PER VALUATION MAP V03209 & V0321 (V.5-FLA, L-27, 16 & 16B); THENCE N36°58'21"W ALONG SAID NORTHEASTERLY RIGHT OF WAY LINE, A DISTANCE OF 3856.43 FEET TO A POINT ON THE EASTERLY MAINTAINED RIGHT OF WAY LINE OF CROTON ROAD (VARIABLE RIGHT OF WAY WIDTH) PER MAP BOOK 14, PAGE 26 & 27) OF THE PUBLIC RECORDS OF POLK COUNTY, FLORIDA; THENCE RUN ALONG SAID EASTERLY MAINTAINED RIGHT OF WAY LINE THE FOLLOWING SEVEN (7) COURSES: N00°08'53"W, A DISTANCE OF 37.70 FEET; THENCE S89°52'45"E, A DISTANCE OF 20.16 FEET; TO A POINT OF CURVATURE OF A CURVE CONCAVE WESTERLY, HAVING A RADIUS OF 60.00 FEET, A CENTRAL ANGLE OF 169°25'56", A CHORD BEARING OF N05°24'17"E AND A CHORD DISTANCE OF 119.49 FEET; THENCE RUN NORTHERLY ALONG THE ARC OF SAID CURVE, A DISTANCE OF 177.43 FEET TO A POINT OF REVERSE CURVATURE OF A CURVE CONCAVE NORTHEASTERLY, HAVING A RADIUS OF 40.00 FEET, A CENTRAL ANGLE OF 68°00'33", A CHORD BEARING OF N45°18'24"W AND A CHORD DISTANCE OF 44.74 FEET; THENCE RUN NORTHWESTERLY ALONG THE ARC OF SAID CURVE, A DISTANCE OF 47.48 FEET TO THE END OF SAID CURVE; THENCE N00°09'09"W, A DISTANCE OF 189.88 FEET; THENCE N16°46'45"W, A DISTANCE OF 73.45 FEET TO A POINT ON THE WEST LINE OF THE SOUTHWEST 1/4 OF SAID SECTION 4; THENCE N00°10'44"W ALONG SAID WEST LINE, A DISTANCE OF 448.91 FEET TO A POINT ON THE EASTERLY RIGHT OF WAY LINE OF SHELL ROAD (VARIABLE WIDTH RIGHT OF WAY) PER DEED BOOK 949, PAGE 327, OF THE PUBLIC RECORDS OF POLK COUNTY, FLORIDA; THENCE RUN ALONG SAID EASTERLY RIGHT OF WAY LINE THE FOLLOWING NINE (9) COURSES: N41°06'03"E, A DISTANCE OF 40.45 FEET, TO A POINT OF CURVATURE OF A CURVE CONCAVE NORTHWESTERLY, HAVING A RADIUS OF 1944.86 FEET, A CENTRAL ANGLE OF 00°33'00", A CHORD BEARING OF N40°49'33"E AND A CHORD DISTANCE OF 18.67 FEET; THENCE RUN NORTHEASTERLY ALONG THE ARC OF SAID CURVE, A DISTANCE OF 18.67 FEET TO THE POINT OF TANGENCY, THENCE N39°57'07"E, A DISTANCE OF 406.17 FEET, TO A POINT OF CURVATURE OF A CURVE CONCAVE WESTERLY, HAVING A RADIUS OF 255.37 FEET, A CENTRAL ANGLE OF 62°00'00", A CHORD BEARING OF N08°57'07"E AND A CHORD DISTANCE OF 263.05 FEET; THENCE RUN NORTHERLY ALONG THE ARC OF SAID CURVE, A DISTANCE OF 276.34 FEET TO THE POINT OF TANGENCY; THENCE N22°02'53"W, A DISTANCE OF 50.39 FEET, TO A POINT OF CURVATURE OF A CURVE CONCAVE EASTERLY, HAVING A RADIUS OF 783.51 FEET, A CENTRAL ANGLE OF 16°40'00", A CHORD BEARING OF N13°42'53"W AND A CHORD DISTANCE OF 227.11 FEET; THENCE RUN NORTHERLY ALONG THE ARC OF SAID CURVE, A DISTANCE OF 227.91 FEET TO THE POINT OF TANGENCY; THENCE N05°22'53"W, A DISTANCE OF 197.64 FEET, TO A POINT OF CURVATURE OF A CURVE CONCAVE SOUTHEASTERLY HAVING A RADIUS OF 185.37 FEET, A CENTRAL ANGLE OF 65°57'23", A CHORD BEARING OF N27°35'49"E AND A CHORD DISTANCE OF 201.80 FEET; THENCE RUN NORTHEASTERLY ALONG THE ARC OF SAID CURVE, A DISTANCE OF 213.39 FEET TO THE POINT OF TANGENCY; THENCE N60°34'30"E, A DISTANCE OF 58.02 FEET, TO THE POINT OF BEGINNING.

CONTAINING 15,436,272 SQUARE FEET OR 354.37 ACRES, MORE OR LESS.

SHEET 3 OF 9

(SEE SHEETS 4-9 FOR SKETCH OF DESCRIPTION)

SKETCH OF DESCRIPTION ONLY. THIS IS NOT A SURVEY.

SKETCH OF DESCRIPTION

-OF-

**HARMONY ON LAKE ELOISE
COMMUNITY DEVELOPMENT
DISTRICT**

SECTIONS 4 & 9, TOWNSHIP 29 SOUTH, RANGE 26 EAST

POLK COUNTY

FLORIDA



Dewberry

131 WEST KALEY STREET
ORLANDO, FLORIDA 32806

PHONE: 321.354.9826 FAX: 407.648.9104
WWW.DEWBERRY.COM

CERTIFICATE OF AUTHORIZATION No. LB 8011

PREPARED FOR:

**FORESTAR REAL
ESTATE GROUP**

DATE: 04/06/2021
REV DATE:
SCALE 1" = N/A

PROJ: 50138736
DRAWN BY: MRP
CHECKED BY: WDD


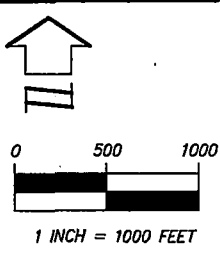


EXHIBIT 2

LEGEND:

- LINE BREAK
- ± MORE OR LESS
- PC POINT OF CURVATURE
- PRC POINT OF REVERSE CURVATURE
- PCC POINT OF COMPOUND CURVATURE
- PNT POINT OF NON-TANGENCY
- PT POINT OF TANGENCY
- R/W RIGHT OF WAY
- ORB OFFICIAL RECORDS BOOK
- PB PLAT BOOK
- PG(S) PAGE(S)
- DB DEED BOOK
- MB MAP BOOK
- L LENGTH
- R RADIUS
- ∠ CENTRAL ANGLE
- CB CHORD BEARING
- CL CHORD LENGTH
- SF SQUARE FEET
- AC ACRES
- ◊ CHANGE IN DIRECTION
- CM CONCRETE MONUMENT
- ELEV ELEVATION
- F.D.E.P. FLORIDA DEPARTMENT OF ENVIRONMENTAL PROTECTION
- ID IDENTIFICATION
- IR IRON ROD
- NAVD88 NORTH AMERICAN VERTICAL DATUM 1988
- S.R. STATE ROAD

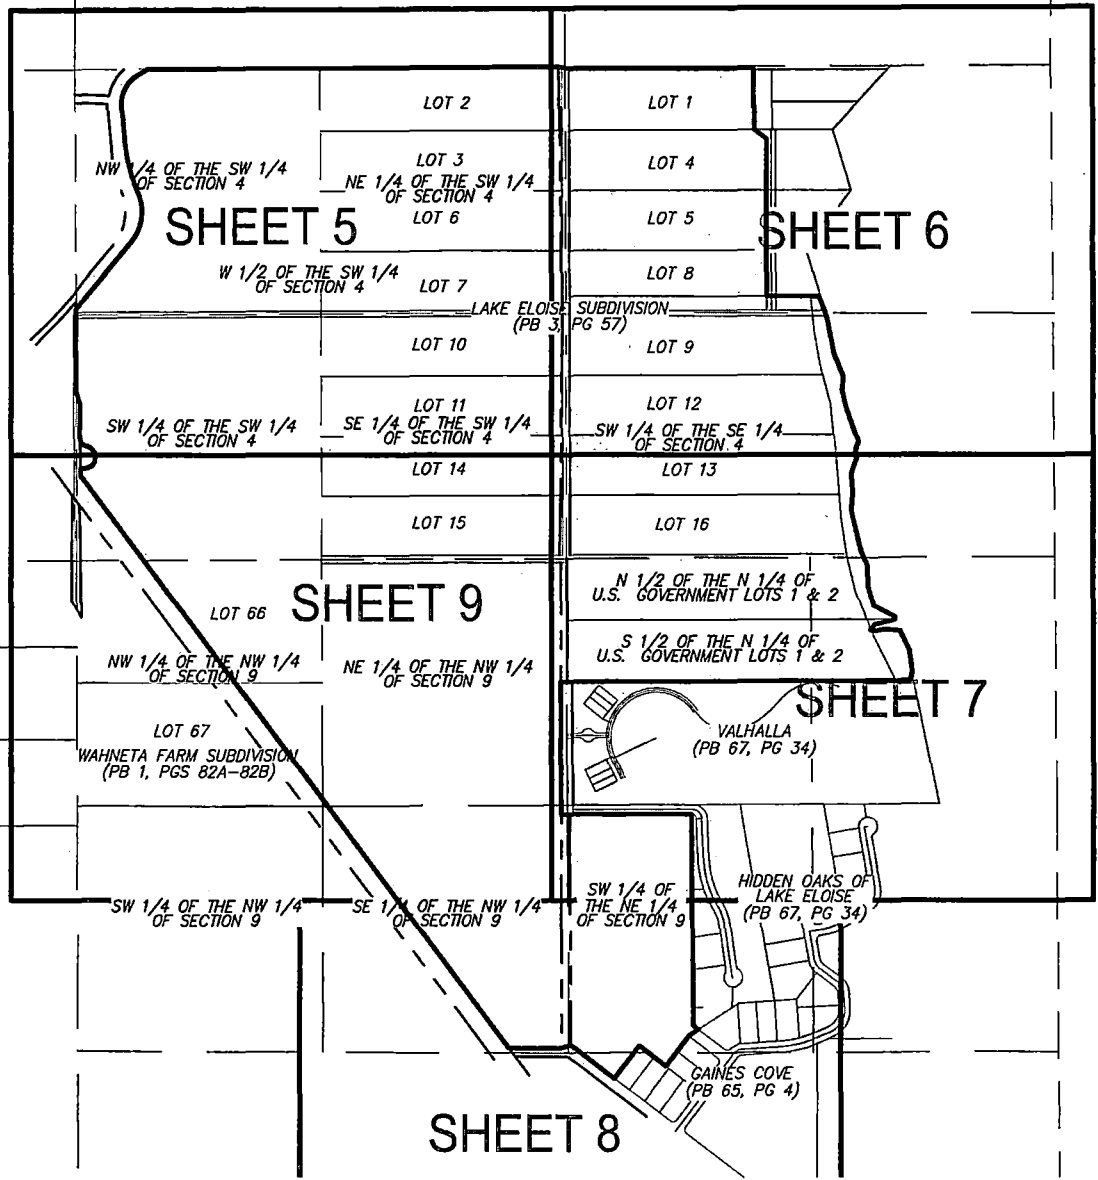

SHEET 4 OF 9

(SEE SHEETS 2-3 FOR DESCRIPTION OF SKETCH)

SKETCH OF DESCRIPTION ONLY. THIS IS NOT A SURVEY.

SKETCH OF DESCRIPTION

-OF-

HARMONY ON LAKE ELOISE COMMUNITY DEVELOPMENT DISTRICT

SECTIONS 4 & 9, TOWNSHIP 29 SOUTH, RANGE 26 EAST

POLK COUNTY

FLORIDA



Dewberry

131 WEST KALEY STREET
ORLANDO, FLORIDA 32806
PHONE: 321.354.9826 FAX: 407.648.9104
WWW.DEWBERRY.COM
CERTIFICATE OF AUTHORIZATION No. LB 8011


PREPARED FOR:
**FORESTAR REAL
ESTATE GROUP**

DATE: 04/06/2021
REV DATE:
SCALE 1" = 1000'

PROJ: 50138736
DRAWN BY: MRP
CHECKED BY: WDD

Drawing name: S:_Employee\Mike Phillips\Autosave\AcPublish_12616\Lake Eloise_CDD_sursketch.dwg Sheet 4 May 10, 2021 7:40am by: mphilips

EXHIBIT 2

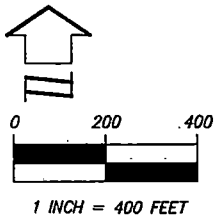

POINT OF COMMENCEMENT
 NW CORNER OF THE
 SW 1/4 OF SECTION 4
 FOUND 4"X4" CM WITH
 5/8" IR (NO ID)

N LINE OF THE SW 1/4 OF SECTION 4
SHELL ROAD
 PAVED ROAD
 N89°49'14"E 2223.24'

(BEARING BASIS)
 N89°49'14"E
 397.29'

POINT OF BEGINNING

LOT 2
 LAKE ELOISE SUBDIVISION
 (PB 3, PG 57)

LOT 3
 LAKE ELOISE SUBDIVISION
 (PB 3, PG 57)

NE 1/4 OF THE SW 1/4
 OF SECTION 4

LOT 6
 LAKE ELOISE SUBDIVISION
 (PB 3, PG 57)

LOT 7
 LAKE ELOISE SUBDIVISION
 (PB 3, PG 57)

LOT 10
 LAKE ELOISE SUBDIVISION
 (PB 3, PG 57)

LOT 11
 LAKE ELOISE SUBDIVISION
 (PB 3, PG 57)

SE 1/4 OF THE SW 1/4
 OF SECTION 4

CONTAINS:
 ±354.37 AC

N60°34'30"E 58.02'

L=213.39' R=185.37' Δ=65°57'23"
 CB=N27°35'49"E CH=201.80

L=227.91' R=783.51' Δ=16°40'00"
 CB=N13°42'53"W CH=227.11

SHELL ROAD
 (R/W WIDTH VARIES)
 PER DB 949, PG 327

L=276.34' R=255.37' Δ=62°00'00"
 CB=N08°57'07"E CH=263.05'

EASTERLY R/W OF SHELL ROAD W 1/2 OF THE SW 1/4
 PER DB 949, PG 327 OF SECTION 4

L=18.67' R=1944.86' Δ=00°33'00"
 CB=N40°49'33"E CH=18.67'

NW 1/4 OF THE SW 1/4
 OF SECTION 4

W LINE OF THE NW 1/4 OF THE SW
 1/4 OF SECTION 4

CROTON ROAD
 (R/W WIDTH VARIES PER
 MB 14, PG 26 & 27) SW 1/4 OF
 THE SW 1/4
 OF SECTION 4

EASTERLY MAINTAINED R/W LINE

L=47.48' R=40.00' Δ=68°00'33"
 CB=N45°18'24"W CH=44.74'

L=177.43' R=60.00' Δ=169°25'56"
 CB=N05°24'17"E CH=119.49'

N05°22'53"W
 197.64'

N22°02'53"W
 50.39'

N39°57'07"E
 406.17'

N41°06'03"E
 40.45'

N00°09'09"W 189.88'

N16°46'45"W 73.45'

N00°10'44"W
 448.91'

MATCH LINE "A" - SEE SHEET 6

MATCH LINE "E" - SEE SHEET 9

SHEET 5 OF 9

SEE SHEET 4 FOR LEGEND/ABBREVIATIONS
 (SEE SHEETS 2-3 FOR DESCRIPTION OF SKETCH)

SKETCH OF DESCRIPTION ONLY. THIS IS NOT A SURVEY.

SKETCH OF DESCRIPTION

-OF-

**HARMONY ON LAKE ELOISE
 COMMUNITY DEVELOPMENT
 DISTRICT**

SECTIONS 4 & 9, TOWNSHIP 29 SOUTH, RANGE 26 EAST

POLK COUNTY

FLORIDA



Dewberry

131 WEST KALEY STREET
 ORLANDO, FLORIDA 32806

PHONE: 321.354.9826 FAX: 407.648.9104
 WWW.DEWBERRY.COM

CERTIFICATE OF AUTHORIZATION NO. LB 8011

PREPARED FOR:

**FORESTAR REAL
 ESTATE GROUP**

DATE: 04/06/2021
 REV DATE:
 SCALE 1" = 400'


PROJ: 50138736
 DRAWN BY: MRP
 CHECKED BY: WDD



EXHIBIT 2



1 INCH = 400 FEET

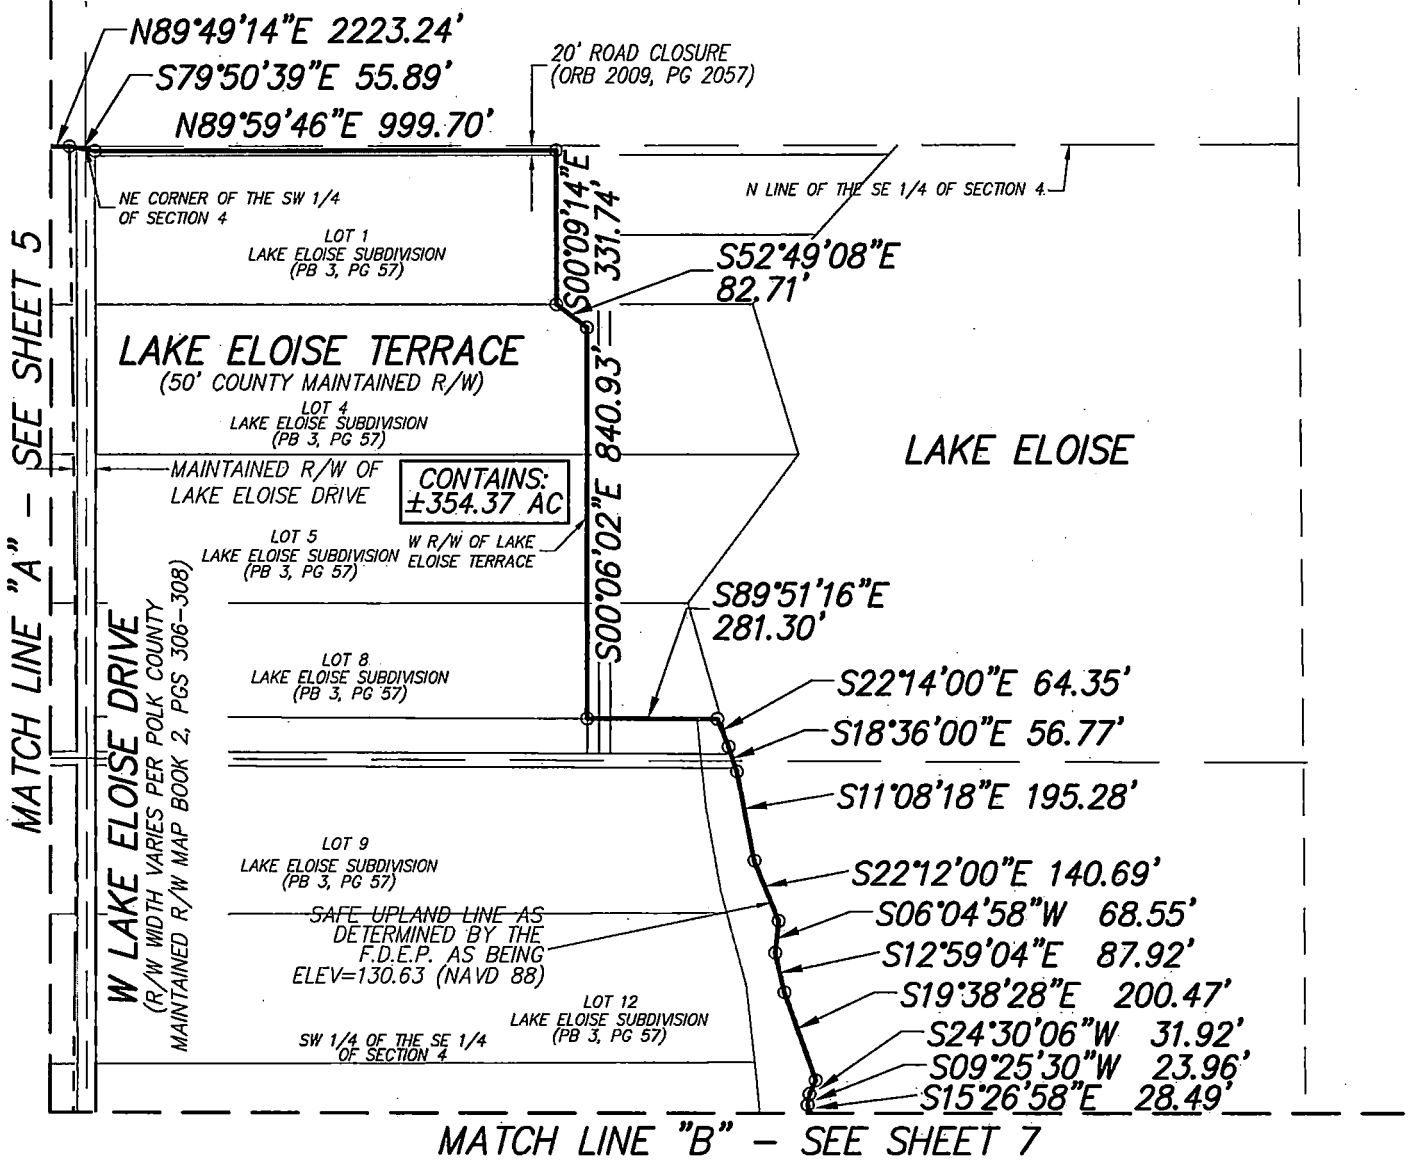

MATCH LINE "B" - SEE SHEET 7

SHEET 6 OF 9

SEE SHEET 4 FOR LEGEND/ABBREVIATIONS
(SEE SHEETS 2-3 FOR DESCRIPTION OF SKETCH)

SKETCH OF DESCRIPTION ONLY. THIS IS NOT A SURVEY.

SKETCH OF DESCRIPTION

-OF-

**HARMONY ON LAKE ELOISE
COMMUNITY DEVELOPMENT
DISTRICT**

SECTIONS 4 & 9, TOWNSHIP 29 SOUTH, RANGE 26 EAST

POLK COUNTY

FLORIDA



Dewberry

131 WEST KALEY STREET
ORLANDO, FLORIDA 32806

PHONE: 321.354.9826 FAX: 407.648.9104
WWW.DEWBERRY.COM

CERTIFICATE OF AUTHORIZATION No. LB 8011

PREPARED FOR:

**FORESTAR REAL
ESTATE GROUP**

DATE: 04/06/2021
REV DATE:
SCALE 1" = 400'


PROJ: 50138736
DRAWN BY: MRP
CHECKED BY: WDD



EXHIBIT 2

1 INCH = 400 FEET

MATCH LINE "B" - SEE SHEET 6

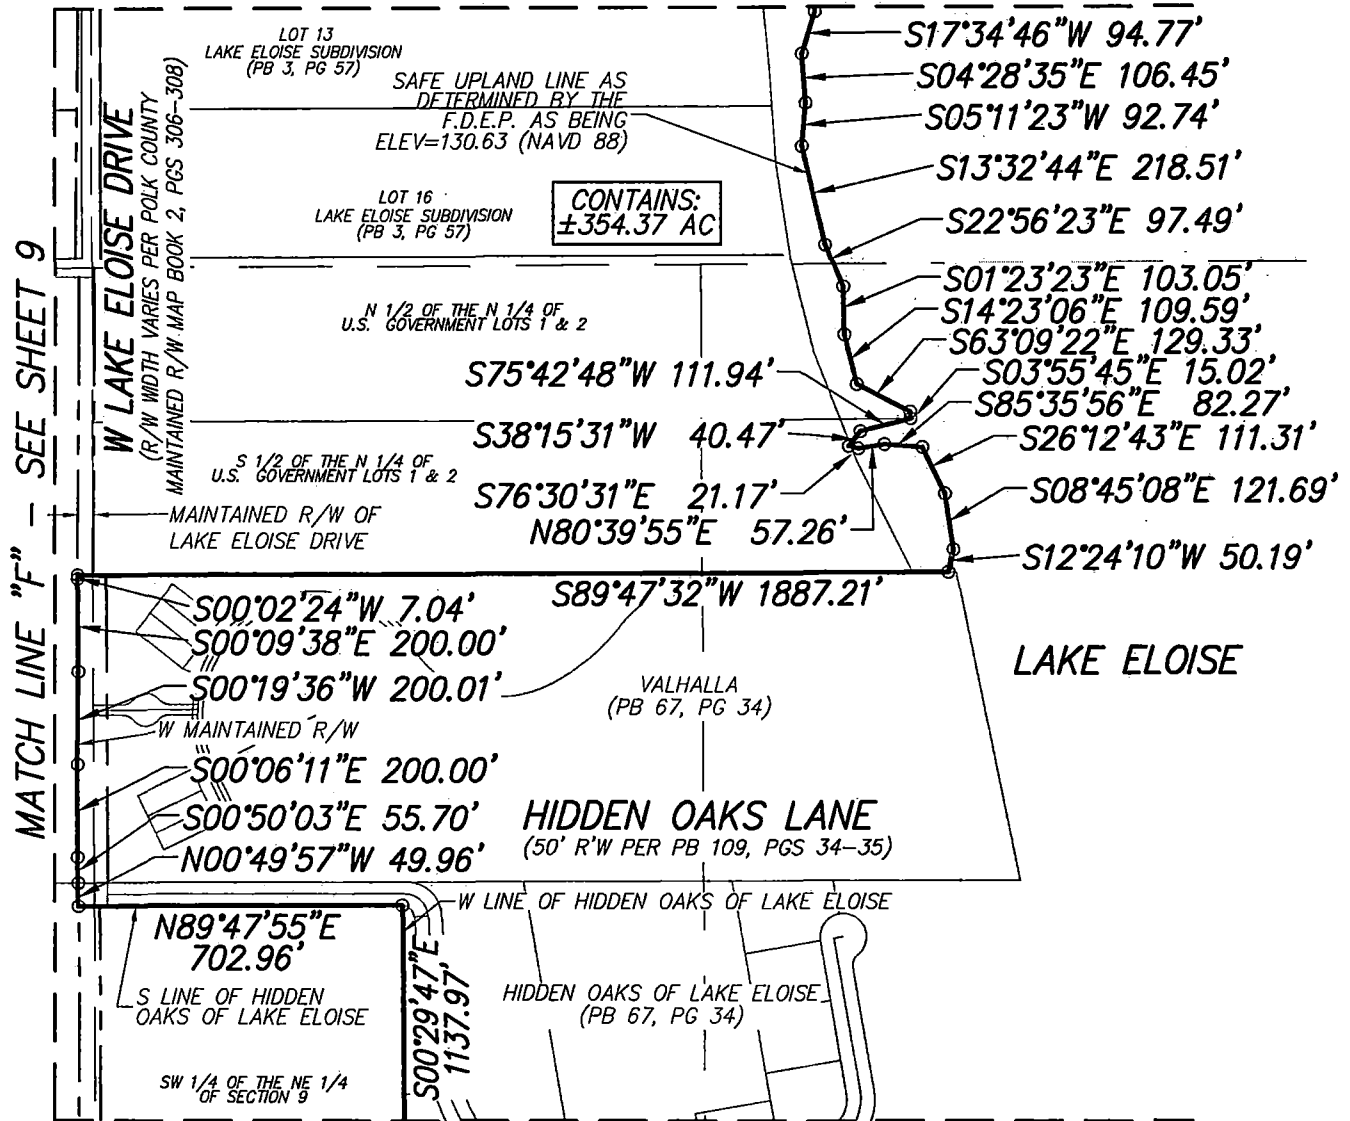

MATCH LINE "C" - SEE SHEET 8
SHEET 7 OF 9

SEE SHEET 4 FOR LEGEND/ABBREVIATIONS
(SEE SHEET 1 FOR DESCRIPTION OF SKETCH)

SKETCH OF DESCRIPTION ONLY. THIS IS NOT A SURVEY.

SKETCH OF DESCRIPTION

-OF-

HARMONY ON LAKE ELOISE
COMMUNITY DEVELOPMENT
DISTRICT

SECTIONS 4 & 9, TOWNSHIP 29 SOUTH, RANGE 26 EAST

POLK COUNTY

FLORIDA



Dewberry

131 WEST KALEY STREET
ORLANDO, FLORIDA 32806

PHONE: 321.354.9826 FAX: 407.648.9104
WWW.DEWBERRY.COM

CERTIFICATE OF AUTHORIZATION NO. LB 8011

PREPARED FOR:

FORESTAR REAL
ESTATE GROUP

DATE: 04/06/2021
REV DATE:
SCALE 1" = 400'

PROJ: 50138736
DRAWN BY: MRP
CHECKED BY: WDD


EXHIBIT 2



1 INCH = 400 FEET

MATCH LINE "D" - SEE SHEET 9

MATCH LINE "C" - SEE SHEET 7

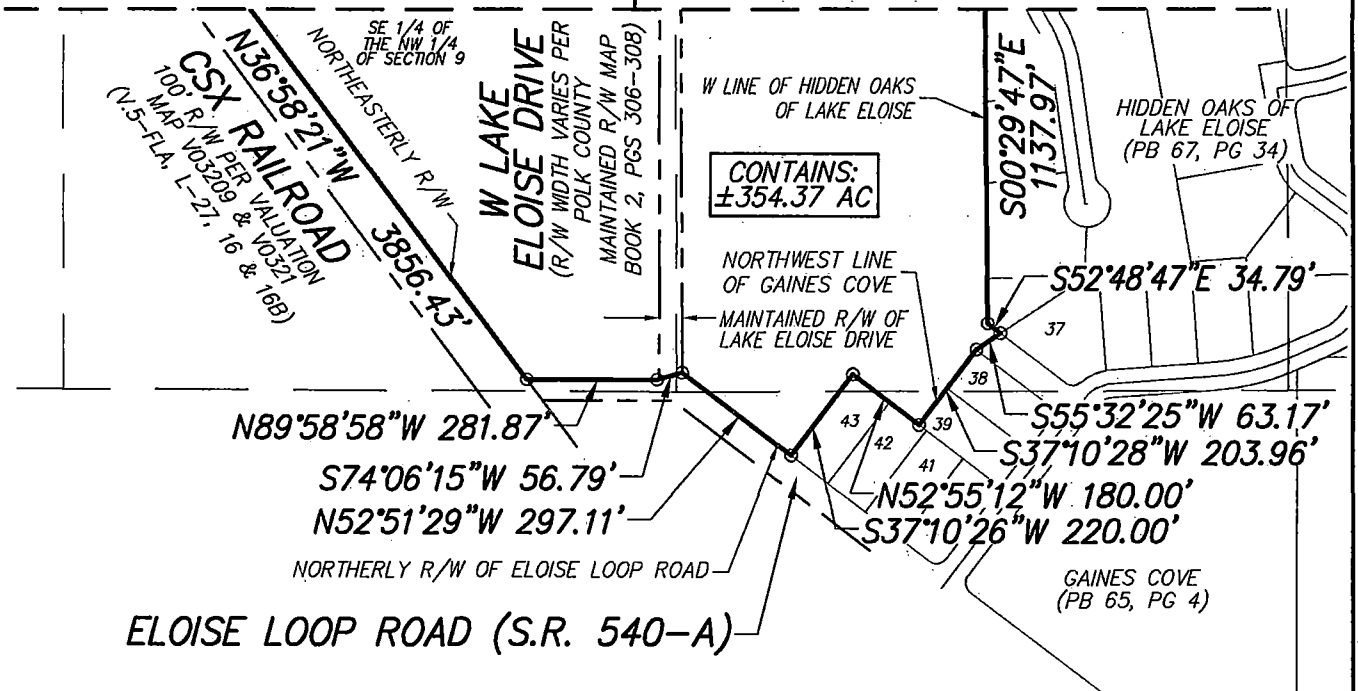

SHEET 8 OF 9

SEE SHEET 4 FOR LEGEND/ABBREVIATIONS
(SEE SHEETS 2-3 FOR DESCRIPTION OF SKETCH)

SKETCH OF DESCRIPTION ONLY. THIS IS NOT A SURVEY.

SKETCH OF DESCRIPTION

-OF-

HARMONY ON LAKE ELOISE COMMUNITY DEVELOPMENT DISTRICT

SECTIONS 4 & 9, TOWNSHIP 29 SOUTH, RANGE 26 EAST

POLK COUNTY

FLORIDA



Dewberry

131 WEST KALEY STREET
ORLANDO, FLORIDA 32806

PHONE: 321.354.9826 FAX: 407.648.9104
WWW.DEWBERRY.COM

CERTIFICATE OF AUTHORIZATION No. LB 8011


PREPARED FOR:

**FORESTAR REAL
ESTATE GROUP**

DATE: 04/06/2021
REV DATE:
SCALE 1" = 400'

PROJ: 50138736
DRAWN BY: MRP
CHECKED BY: WDD

EXHIBIT 2

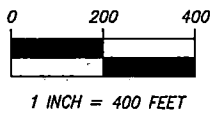

CROTON ROAD
 (R/W WIDTH VARIES PER
 MB 14, PG 26 & 27)
 PAVED ROAD

MATCH LINE "E" - SEE SHEET 5

S89°52'45"E 20.16'

N00°08'53"W 37.70'

EASTERLY MAINTAINED RIGHT OF WAY LINE

L=177.43'
 R=60.00'
 Δ=169°25'56"
 CB=N05°24'17"E
 CH=119.49'

LOT 14
 LAKE ELOISE SUBDIVISION
 (PB 3, PG 57)

LOT 15
 LAKE ELOISE SUBDIVISION
 (PB 3, PG 57)

LOT 66
 WAHNETA FARM SUBDIVISION
 (PB 1, PGS 82A-82B)

CONTAINS:
 ±354.37 AC

NW 1/4 OF THE NW 1/4
 OF SECTION 9

NE 1/4 OF THE NW 1/4
 OF SECTION 9

LOT 67
 WAHNETA FARM SUBDIVISION
 (PB 1, PGS 82A-82B)

N36°58'21"W 3856.43'
 NORTHEASTERLY R/W
CSX RAILROAD
 100' R/W PER VALUATION
 MAP NO.3209 & V0321
 (N.S.-FLA. L-27, 16 & 18B)

SW 1/4 OF THE NW 1/4
 OF SECTION 9

MATCH LINE "D" - SEE SHEET 8
 SHEET 9 OF 9

SEE SHEET 4 FOR LEGEND/ABBREVIATIONS
 (SEE SHEETS 2-3 FOR DESCRIPTION OF SKETCH)

SKETCH OF DESCRIPTION ONLY. THIS IS NOT A SURVEY.

MATCH LINE "F" - SEE SHEET 7

Drawing name: S:_Employee\Mike Phillips\Autosave\Ac-Publish\12616\Lake Eloise_CDD_sursketch.dwg Sheet 9 May 10, 2021 7:40am by: mphilips

SKETCH OF DESCRIPTION

-OF-

**HARMONY ON LAKE ELOISE
 COMMUNITY DEVELOPMENT
 DISTRICT**

SECTIONS 4 & 9, TOWNSHIP 29 SOUTH, RANGE 26 EAST

POLK COUNTY

FLORIDA



Dewberry

131 WEST KALEY STREET
 ORLANDO, FLORIDA 32806
 PHONE: 321.354.9826 FAX: 407.648.9104
 WWW.DEWBERRY.COM
 CERTIFICATE OF AUTHORIZATION NO. LB 8011

PREPARED FOR:
**FORESTAR REAL
 ESTATE GROUP**

DATE: 04/06/2021
 REV DATE:
 SCALE 1" = 400'

PROJ: 50138736
 DRAWN BY: MRP
 CHECKED BY: WDD

**HARMONY ON LAKE
ELOISE
COMMUNITY DEVELOPMENT DISTRICT**

5A



Miscellaneous Notices

Published in News Chief on January 21, 2022

Location

Polk County, Florida

Notice Text

HARMONY ON LAKE ELOISE COMMUNITY DEVELOPMENT DISTRICT
NOTICE OF PUBLIC HEARING TO CONSIDER THE ADOPTION OF THE FISCAL YEAR 2021/2022 BUDGET; AND NOTICE OF
REGULAR BOARD OF
SUPERVISORS MEETING.

The Board of Supervisors (Board) of the Harmony on Lake Eloise Community Development District (District") will hold a public hearing on February 9, 2022 at 9:30 a.m., at the Ramada by Wyndham Davenport Orlando South, 43824 Highway 27, Davenport, Florida 33837-6808 for the purpose of hearing comments and objections on the adoption of the proposed budget of the District for the fiscal year beginning October 1, 2021 and ending September 30, 2022 (Fiscal Year 2021/2022). A regular board meeting of the District will also be held at that time where the Board may consider any other business that may properly come before it. A copy of the agenda and Proposed Budgets may be obtained at the offices of the District Manager, 2300 Glades Road, Suite 410W, Boca Raton, Florida 33431, (877) 276-0889 (District Manager s Office), during normal business hours.

The public hearings and meeting are open to the public and will be conducted in accordance with the provisions of Florida law. The public hearing and meeting may be continued to a date, time, and place to be specified on the record at the meeting. There may be occasions when Board Supervisors or District Staff may participate by speaker telephone.

Any person requiring special accommodations at this meeting because of a disability or physical impairment should contact the District Manager s Office at least forty-eight (48) hours prior to the meeting. If you are hearing or speech impaired, please contact the Florida Relay Service by dialing 7-1-1, or 1-800-955-8771 (TTY) / 1-800-955-8770 (Voice), for aid in contacting the District Manager s Office.

Each person who decides to appeal any decision made by the Board with respect to any matter considered at the public hearing or meeting is advised that person will need a record of proceedings and that accordingly, the person may need to ensure that a verbatim record of the proceedings is made, including the testimony and evidence upon which such appeal is to be based.

District Manager

Jan. 21, 28, 2022 #6799962

Miscellaneous Notices



Published in News Chief on January 28, 2022

Location

Polk County, Florida

Notice Text

HARMONY ON LAKE ELOISE COMMUNITY DEVELOPMENT DISTRICT
NOTICE OF PUBLIC HEARING TO CONSIDER THE ADOPTION OF THE FISCAL YEAR 2021/2022 BUDGET; AND NOTICE OF
REGULAR BOARD OF
SUPERVISORS MEETING.

The Board of Supervisors (Board) of the Harmony on Lake Eloise Community Development District (District") will hold a public hearing on February 9, 2022 at 9:30 a.m., at the Ramada by Wyndham Davenport Orlando South, 43824 Highway 27, Davenport, Florida 33837-6808 for the purpose of hearing comments and objections on the adoption of the proposed budget of the District for the fiscal year beginning October 1, 2021 and ending September 30, 2022 (Fiscal Year 2021/2022). A regular board meeting of the District will also be held at that time where the Board may consider any other business that may properly come before it. A copy of the agenda and Proposed Budgets may be obtained at the offices of the District Manager, 2300 Glades Road, Suite 410W, Boca Raton, Florida 33431, (877) 276-0889 (District Manager s Office), during normal business hours.

The public hearings and meeting are open to the public and will be conducted in accordance with the provisions of Florida law. The public hearing and meeting may be continued to a date, time, and place to be specified on the record at the meeting. There may be occasions when Board Supervisors or District Staff may participate by speaker telephone.

Any person requiring special accommodations at this meeting because of a disability or physical impairment should contact the District Manager s Office at least forty-eight (48) hours prior to the meeting. If you are hearing or speech impaired, please contact the Florida Relay Service by dialing 7-1-1, or 1-800-955-8771 (TTY) / 1-800-955-8770 (Voice), for aid in contacting the District Manager s Office.

Each person who decides to appeal any decision made by the Board with respect to any matter considered at the public hearing or meeting is advised that person will need a record of proceedings and that accordingly, the person may need to ensure that a verbatim record of the proceedings is made, including the testimony and evidence upon which such appeal is to be based.

District Manager

Jan. 21, 28, 2022 #6799962

**HARMONY ON LAKE
ELOISE
COMMUNITY DEVELOPMENT DISTRICT**

5B

RESOLUTION 2022-28

THE ANNUAL APPROPRIATION RESOLUTION OF THE HARMONY ON LAKE ELOISE COMMUNITY DEVELOPMENT DISTRICT (“DISTRICT”) RELATING TO THE ANNUAL APPROPRIATIONS AND ADOPTING THE BUDGETS FOR THE FISCAL YEAR BEGINNING OCTOBER 1, 2021, AND ENDING SEPTEMBER 30, 2022; AUTHORIZING BUDGET AMENDMENTS; AND PROVIDING AN EFFECTIVE DATE.

WHEREAS, the District Manager has submitted to the Board of Supervisors (“**Board**”) of the Harmony on Lake Eloise Community Development District (“**District**”) proposed budgets (“**Proposed Budget**”) for the fiscal year beginning October 1, 2021 and ending September 30, 2022 (“**Fiscal Year 2021/2022**”) along with an explanatory and complete financial plan for each fund of the District, pursuant to the provisions of Section 190.008(2)(a), *Florida Statutes*; and

WHEREAS, the District filed a copy of the Proposed Budget with the local governing authorities having jurisdiction over the area included in the District pursuant to the provisions of Section 190.008(2)(b), *Florida Statutes*; and

WHEREAS, the Board set a public hearing thereon and caused notice of such public hearing to be given by publication pursuant to Section 190.008(2)(a), *Florida Statutes*; and

WHEREAS, the District Manager posted the Proposed Budget on the District’s website at least two days before the public hearing; and

WHEREAS, Section 190.008(2)(a), *Florida Statutes*, requires that, prior to October 1st of each year, the Board, by passage of the Annual Appropriation Resolution, shall adopt a budget for the ensuing fiscal year and appropriate such sums of money as the Board deems necessary to defray all expenditures of the District during the ensuing fiscal year; and

WHEREAS, the District Manager has prepared a Proposed Budget, whereby the budget shall project the cash receipts and disbursements anticipated during a given time period, including reserves for contingencies for emergency or other unanticipated expenditures during the fiscal year.

NOW, THEREFORE, BE IT RESOLVED BY THE BOARD OF SUPERVISORS OF THE HARMONY ON LAKE ELOISE COMMUNITY DEVELOPMENT DISTRICT:

SECTION 1. BUDGET

- a. The Board has reviewed the Proposed Budget, a copy of which is on file with the office of the District Manager and at the District’s Local Records Office, and hereby approves certain amendments thereto, as shown in Section 2 below.
- b. The Proposed Budget, attached hereto as **Exhibit “A,”** as amended by the Board, is hereby adopted in accordance with the provisions of Section 190.008(2)(a), *Florida Statutes* (“**Adopted Budget**”), and incorporated herein by reference; provided, however, that the comparative figures contained in the Adopted Budget may be subsequently revised as deemed necessary by the District Manager to reflect actual revenues and expenditures.

- c. The Adopted Budget, as amended, shall be maintained in the office of the District Manager and at the District's Local Records Office and identified as "The Budget for the Harmony on Lake Eloise Community Development District for the Fiscal Year Ending September 30, 2022."
- d. The Adopted Budget shall be posted by the District Manager on the District's official website within thirty (30) days after adoption, and shall remain on the website for at least 2 years.

SECTION 2. APPROPRIATIONS

There is hereby appropriated out of the revenues of the District, for Fiscal Year 2021/2022, the amounts identified below to be raised by the levy of assessments and/or otherwise, which sum is deemed by the Board to be necessary to defray all expenditures of the District during said budget year, to be divided and appropriated in the following fashion:

TOTAL GENERAL FUND

See Exhibit A

SECTION 3. BUDGET AMENDMENTS

Pursuant to Section 189.016, *Florida Statutes*, the District at any time within Fiscal Year 2021/2022 or within 60 days following the end of the Fiscal Year 2021/2022 may amend its Adopted Budget for that fiscal year as follows:

- a. The Board may authorize an increase or decrease in line item appropriations within a fund by motion recorded in the minutes if the total appropriations of the fund do not increase.
- b. The District Manager or Treasurer may authorize an increase or decrease in line item appropriations within a fund if the total appropriations of the fund do not increase and if the aggregate change in the original appropriation item does not exceed \$10,000 or 10% of the original appropriation.
- c. By resolution, the Board may increase any appropriation item and/or fund to reflect receipt of any additional unbudgeted monies and make the corresponding change to appropriations or the unappropriated balance.
- d. Any other budget amendments shall be adopted by resolution and consistent with Florida law.

The District Manager or Treasurer must establish administrative procedures to ensure that any budget amendments are in compliance with this Section 3 and Section 189.016, *Florida Statutes*, among other applicable laws. Among other procedures, the District Manager or Treasurer must ensure that any amendments to budget under subparagraphs c. and d. above are posted on the District's website within 5 days after adoption and remain on the website for at least 2 years.

SECTION 4. EFFECTIVE DATE. This Resolution shall take effect immediately upon adoption.

PASSED AND ADOPTED THIS 9TH DAY OF FEBRUARY 2022.

ATTEST:

**HARMONY ON LAKE ELOISE COMMUNITY
DEVELOPMENT DISTRICT**

Secretary/Assistant Secretary

By: _____

Its: _____

EXHIBIT A: Adopted Budget

EXHIBIT A: Adopted Budget

**HARMONY ON LAKE ELOISE
COMMUNITY DEVELOPMENT DISTRICT
PROPOSED BUDGET
FISCAL YEAR 2022**

**HARMONY ON LAKE ELOISE
COMMUNITY DEVELOPMENT DISTRICT
TABLE OF CONTENTS**

<u>Description</u>	<u>Page Number(s)</u>
General Fund Budget	1
Definitions of General Fund Expenditures	2

**HARMONY ON LAKE ELOISE
COMMUNITY DEVELOPMENT DISTRICT
GENERAL FUND BUDGET
FISCAL YEAR 2022**

	Proposed Budget FY 2022
REVENUES	
Landowner contribution	\$ 75,265
Total revenues	75,265
EXPENDITURES	
Professional & administrative	
Management/accounting/recording**	32,000
Legal	25,000
Engineering	2,000
Audit	-
Arbitrage rebate calculation*	-
Dissemination agent*	500
Trustee*	-
Telephone	200
Postage	500
Printing & binding	500
Legal advertising	6,500
Annual special district fee	175
Insurance	5,500
Contingencies/bank charges	500
Website hosting & maintenance	1,680
Website ADA compliance	210
Total expenditures	75,265
Excess/(deficiency) of revenues over/(under) expenditures	-
Fund balance - beginning (unaudited)	-
Fund balance - ending	\$ -

* These items will be realized when bonds are issued

** WHA will charge a reduced management fee of \$2,000 per month until bonds are issued.

**HARMONY ON LAKE ELOISE
COMMUNITY DEVELOPMENT DISTRICT
DEFINITIONS OF GENERAL FUND EXPENDITURES**

EXPENDITURES	<u>FY 2022</u>
Professional & administrative	
Management/accounting/recording**	\$ 32,000
Wrathell, Hunt and Associates, LLC (WHA), specializes in managing community development districts by combining the knowledge, skills and experience of a team of professionals to ensure compliance with all of the District's governmental requirements. WHA develops financing programs, administers the issuance of tax exempt bond financings, operates and maintains the assets of the community.	
Legal	25,000
General counsel and legal representation, which includes issues relating to public finance, public bidding, rulemaking, open meetings, public records, real property dedications, conveyances and contracts.	
Engineering	2,000
The District's Engineer will provide construction and consulting services, to assist the District in crafting sustainable solutions to address the long term interests of the community while recognizing the needs of government, the environment and maintenance of the District's facilities.	
Audit	-
Statutorily required for the District to undertake an independent examination of its books, records and accounting procedures.	
Arbitrage rebate calculation*	-
To ensure the District's compliance with all tax regulations, annual computations are necessary to calculate the arbitrage rebate liability.	
Dissemination agent*	500
The District must annually disseminate financial information in order to comply with the requirements of Rule 15c2-12 under the Securities Exchange Act of 1934. Wrathell, Hunt & Associates serves as dissemination agent.	
Telephone	200
Telephone and fax machine.	
Postage	500
Mailing of agenda packages, overnight deliveries, correspondence, etc.	
Printing & binding	500
Letterhead, envelopes, copies, agenda packages	
Legal advertising	6,500
The District advertises for monthly meetings, special meetings, public hearings, public bids, etc.	
Annual special district fee	175
Annual fee paid to the Florida Department of Economic Opportunity.	
Insurance	5,500
The District will obtain public officials and general liability insurance.	
Contingencies/bank charges	500
Bank charges and other miscellaneous expenses incurred during the year and automated AP routing etc.	
Website hosting & maintenance	1,680
Website ADA compliance	210
Total expenditures	<u><u>\$ 75,265</u></u>

**HARMONY ON LAKE
ELOISE
COMMUNITY DEVELOPMENT DISTRICT**

6A

PROOF OF PUBLICATION

Harmony On Lake Eloise Cdd
Harmony On Lake Eloise Cdd
2300 Glades RD # 410W
Boca Raton FL 33431-8556

STATE OF FLORIDA, COUNTY OF POLK

The Ledger-News Chief, a newspaper printed and published in the city of Lakeland, and of general circulation in the County of Polk, State of Florida, and personal knowledge of the facts herein state and that the notice hereto annexed was Published in said newspapers in the issue dated:

01/10/2022

and that the fees charged are legal.
Sworn to and subscribed before on 01/10/2022

Legal Clerk

Notary, State of WI, County of Brown

7127128

My commission expires

Publication Cost: \$296.98

Order No: 6754012

Customer No: 532529


PO #:

of Copies:

1

THIS IS NOT AN INVOICE!

Please do not use this form for payment remittance.

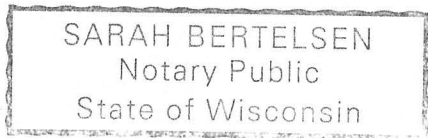

NOTICE OF RULE DEVELOPMENT BY THE HARMONY ON LAKE ELOISE COMMUNITY DEVELOPMENT DISTRICT

In accord with Chapters 120 and 190, Florida Statutes, the Harmony on Lake Eloise Community Development District ("District") hereby gives notice of its intention to develop Rules of Procedure to govern the operations of the District.

The Rules of Procedure will address such areas as the Board of Supervisors, officers and voting, district offices, public information and inspection of records, policies, public meetings, hearings and workshops, rulemaking proceedings and competitive purchase including procedure under the Consultants Competitive Negotiation Act, procedure regarding auditor selection, purchase of insurance, pre-qualification, construction contracts, goods, supplies and materials, maintenance services, contractual services and protests with respect to proceedings, as well as any other area of the general operation of the District.

The purpose and effect of the Rules of Procedure is to provide for efficient and effective District operations and to ensure compliance with recent changes to Florida law. The legal authority for the adoption of the proposed Rules of Procedure includes sections 190.011(5), 190.011(15) and 190.035, Florida Statutes (2019). The specific laws implemented in the Rules of Procedure include, but are not limited to, sections 112.08, 112.3143, 112.31446, 112.3145, 119.07, 119.0701, 189.053, 189.069(2)(a)16, 190.006, 190.007, 190.008, 190.011(3), 190.011(5), 190.011(15), 190.033, 190.035, 218.33, 218.391, 255.05, 255.0518, 255.0525, 255.20, 286.0105, 286.011, 286.0113, 286.0114, 287.017, 287.055 and 287.084, Florida Statutes (2019).

A copy of the proposed Rules of Procedure may be obtained by contacting the District Manager, c/o Wrathell, Hunt & Associates, LLC, 2300 Glades Road, Suite 410W, Boca Raton, Florida 33431.

District Manager
Harmony on Lake Eloise Community Development District
Jan 10, 2022 No. 6754012

PROOF OF PUBLICATION

Harmony On Lake Eloise Cdd
Harmony On Lake Eloise Cdd
2300 Glades RD # 410W
Boca Raton FL 33431-8556

STATE OF FLORIDA, COUNTY OF POLK

The Ledger-News Chief, a newspaper printed and published in the city of Lakeland, and of general circulation in the County of Polk, State of Florida, and personal knowledge of the facts herein state and that the notice hereto annexed was Published in said newspapers in the issue dated:

01/11/2022

and that the fees charged are legal.
Sworn to and subscribed before on 01/11/2022

NOTICE OF RULEMAKING REGARDING THE RULES OF PROCEDURE OF THE HARMONY ON LAKE ELOISE COMMUNITY DEVELOPMENT DISTRICT

A public hearing will be conducted by the Board of Supervisors of the Harmony on Lake Eloise Community Development District ("District") on February 9, 2022 at 9:30 a.m., at the Ramada by Wyndham Davenport Orlando South, 4302 Highway 27, Davenport, Florida 33837-6008. In accord with Chapters 120 and 190, Florida Statutes, the District hereby gives the public notice of its intent to adopt its proposed Rules of Procedure. The purpose and effect of the proposed Rules of Procedure is to provide for efficient and effective District operations and to ensure compliance with recent changes to Florida law. Prior notice of rule development was published in The Ledger on January 10, 2022.

The Rules of Procedure may address such areas as the Board of Supervisors, officers and voting, district offices, public information and inspection of records, policies, public meetings, hearings and workshops, rulemaking proceedings and competitive purchase including procedure under the Consultants Competitive Negotiation Act, procedure regarding auditor selection, purchase of insurance, pre-qualification, construction contracts, goods, supplies and materials, maintenance services, contractual services and protests with respect to proceedings, as well as any other area of the general operation of the District. Specific legal authority for the adoption of the proposed Rules of Procedure includes Sections 190.011(5), 190.011(15) and 190.035, Florida Statutes (2019). The specific laws implemented in the Rules of Procedure include, but are not limited to, Sections 112.08, 112.2143, 112.2144, 112.2145, 119.07, 119.0701, 189.053, 189.059(2)(a)16, 190.006, 190.007, 190.008, 190.011(3), 190.011(5), 190.011(15), 190.033, 190.035, 218.33, 218.391, 255.05, 255.0518, 255.055, 255.20, 286.0105, 286.011, 286.0113, 286.0114, 287.017, 287.055 and 287.084, Florida Statutes (2019).

A copy of the proposed Rules of Procedure may be obtained by contacting the District Manager's Office at c/o Wratzell, Hunt & Associates, LLC, 2300 Glades Road, Suite 410W, Boca Raton, Florida 33431 (877)276-0889 ("District Manager's Office").

Any person who wishes to provide the District with a proposal for a lower cost regulatory alternative as provided by Section 120.54(1), Florida Statutes, must do so in writing within twenty one (21) days after publication of this notice to the District Manager's Office.

This public hearing may be continued to a date, time, and place to be specified on the record of the hearing without additional notice. If anyone chooses to appeal any decision of the Board with respect to any matter considered at a public hearing, such person will need a record of the proceedings and should accordingly ensure that a verbatim record of the proceedings is made which includes the testimony and evidence upon which such appeal is to be based. At the hearing, staff or Supervisors may participate in the public hearing by speaker telephone. Pursuant to the provisions of the Americans with Disabilities Act, any person requiring special accommodations of this meeting because of a disability or physical impairment should contact the District Manager's Office at least forty-eight (48) hours prior to the meeting. If you are hearing or speech impaired, please contact the Florida Relay Service at 1-800-955-8771 or 1-800-955-8779 for aid in contacting the District Office.

District Manager
Harmony on Lake Eloise Community Development District
Jan 11, 2022 No. 6752979

Nicole Jacobs

Legal Clerk

John Bert

Notary, State of WI, County of Brown
7/27/28

My commission expires

Publication Cost: \$526.90
Order No: 6753979 # of Copies:
Customer No: 532529 1
PO #:

THIS IS NOT AN INVOICE!

Please do not use this form for payment remittance.

SARAH BERTELSEN
Notary Public
State of Wisconsin

**HARMONY ON LAKE
ELOISE
COMMUNITY DEVELOPMENT DISTRICT**

6B

RESOLUTION 2022-29

A RESOLUTION OF THE BOARD OF SUPERVISORS OF THE HARMONY ON LAKE ELOISE COMMUNITY DEVELOPMENT DISTRICT ADOPTING RULES OF PROCEDURE; PROVIDING A SEVERABILITY CLAUSE; AND PROVIDING AN EFFECTIVE DATE.

WHEREAS, Harmony on Lake Eloise Community Development District (“**District**”) is a local unit of special purpose government created and existing pursuant to Chapter 190, *Florida Statutes*, being situated entirely within the Polk County, Florida; and

WHEREAS, Chapter 190, *Florida Statutes*, authorizes the District to adopt rules to govern the administration of the District and to adopt resolutions as may be necessary for the conduct of District business; and

WHEREAS, to provide for efficient and effective District operations and to maintain compliance with recent changes to Florida law, the Board of Supervisors finds that it is in the best interests of the District to adopt by resolution the Rules of Procedure attached hereto as **Exhibit A** for immediate use and application; and

WHEREAS, the Board of Supervisors has complied with applicable Florida law concerning rule development and adoption.

NOW, THEREFORE, BE IT RESOLVED BY THE BOARD OF SUPERVISORS OF THE HARMONY ON LAKE ELOISE COMMUNITY DEVELOPMENT DISTRICT:

SECTION 1. The attached Rules of Procedure are hereby adopted pursuant to this resolution as necessary for the conduct of District business. These Rules of Procedure replace all prior versions of the Rules of Procedure, and shall stay in full force and effect until such time as the Board of Supervisors may amend these rules in accordance with Chapter 190, *Florida Statutes*.

SECTION 2. If any provision of this resolution is held to be illegal or invalid, the other provisions shall remain in full force and effect.

SECTION 3. This resolution shall become effective upon its passage and shall remain in effect unless rescinded or repealed.

PASSED AND ADOPTED this 9th day of February, 2022.

ATTEST:

**HARMONY ON LAKE ELOISE COMMUNITY
DEVELOPMENT DISTRICT**

Secretary/Assistant Secretary

Chair/Vice Chair, Board of Supervisors

EXHIBIT A:
RULES OF PROCEDURE

**RULES OF PROCEDURE
HARMONY ON LAKE ELOISE COMMUNITY DEVELOPMENT DISTRICT**

EFFECTIVE AS OF FEBRUARY 9, 2022

TABLE OF CONTENTS

Rule 1.0	General.	2
Rule 1.1	Board of Supervisors; Officers and Voting.....	3
Rule 1.2	District Offices; Public Information and Inspection of Records; Policies; Service Contract Requirements; Financial Disclosure Coordination.	7
Rule 1.3	Public Meetings, Hearings, and Workshops.	10
Rule 1.4	Internal Controls to Prevent Fraud, Waste and Abuse.....	15
Rule 2.0	Rulemaking Proceedings.	16
Rule 3.0	Competitive Purchase.....	22
Rule 3.1	Procedure Under the Consultants' Competitive Negotiations Act.....	27
Rule 3.2	Procedure Regarding Auditor Selection.	31
Rule 3.3	Purchase of Insurance.....	36
Rule 3.4	Pre-qualification.....	38
Rule 3.5	Construction Contracts, Not Design-Build.....	43
Rule 3.6	Construction Contracts, Design-Build.....	47
Rule 3.7	Payment and Performance Bonds.	52
Rule 3.8	Goods, Supplies, and Materials.	53
Rule 3.9	Maintenance Services.	57
Rule 3.10	Contractual Services.	61
Rule 3.11	Protests with Respect to Proceedings under Rules 3.1, 3.2, 3.3, 3.4, 3.5, 3.6, 3.8, and 3.9.	62
Rule 4.0	Effective Date.	65

Rule 1.0 General.

- (1) The Harmony on Lake Eloise Community Development District (“District”) was created pursuant to the provisions of Chapter 190 of the Florida Statutes, and was established to provide for the ownership, operation, maintenance, and provision of various capital facilities and services within its jurisdiction. The purpose of these rules (“Rules”) is to describe the general operations of the District.
- (2) Definitions located within any section of these Rules shall be applicable within all other sections, unless specifically stated to the contrary.
- (3) Unless specifically permitted by a written agreement with the District, the District does not accept documents filed by electronic mail or facsimile transmission. Filings are only accepted during normal business hours.
- (4) A Rule of the District shall be effective upon adoption by affirmative vote of the District Board. After a Rule becomes effective, it may be repealed or amended only through the rulemaking procedures specified in these Rules. Notwithstanding, the District may immediately suspend the application of a Rule if the District determines that the Rule conflicts with Florida law. In the event that a Rule conflicts with Florida law and its application has not been suspended by the District, such Rule should be interpreted in the manner that best effectuates the intent of the Rule while also complying with Florida law. If the intent of the Rule absolutely cannot be effectuated while complying with Florida law, the Rule shall be automatically suspended.

Specific Authority: §§ 190.011(5), 190.011(15), Fla. Stat.

Law Implemented: §§ 190.011(5), 190.011(15), Fla. Stat.

Rule 1.1 Board of Supervisors; Officers and Voting.

- (1) Board of Supervisors. The Board of Supervisors of the District (“Board”) shall consist of five (5) members. Members of the Board (“Supervisors”) appointed by ordinance or rule or elected by landowners must be citizens of the United States of America and residents of the State of Florida. Supervisors elected or appointed by the Board to elector seats must be citizens of the United States of America, residents of the State of Florida and of the District and registered to vote with the Supervisor of Elections of the county in which the District is located and for those elected, shall also be qualified to run by the Supervisor of Elections. The Board shall exercise the powers granted to the District under Florida law.
 - (a) Supervisors shall hold office for the term specified by Section 190.006 of the Florida Statutes. If, during the term of office, any Board member(s) vacates their office, the remaining member(s) of the Board shall fill the vacancies by appointment for the remainder of the term(s). If three or more vacancies exist at the same time, a quorum, as defined herein, shall not be required to appoint replacement Board members.
 - (b) Three (3) members of the Board shall constitute a quorum for the purposes of conducting business, exercising powers and all other purposes. A Board member shall be counted toward the quorum if physically present at the meeting, regardless of whether such Board member is prohibited from, or abstains from, participating in discussion or voting on a particular item.
 - (c) Action taken by the Board shall be upon a majority vote of the members present, unless otherwise provided in the Rules or required by law. Subject to Rule 1.3(10), a Board member participating in the Board meeting by teleconference or videoconference shall be entitled to vote and take all other action as though physically present.
 - (d) Unless otherwise provided for by an act of the Board, any one Board member may attend a mediation session on behalf of the Board. Any agreement resulting from such mediation session must be approved pursuant to subsection (1)(c) of this Rule.
- (2) Officers. At the first Board meeting held after each election where the newly elected members take office, the Board shall select a Chairperson, Vice-Chairperson, Secretary, Assistant Secretary, and Treasurer.
 - (a) The Chairperson must be a member of the Board. If the Chairperson resigns from that office or ceases to be a member of the Board, the Board shall select a Chairperson. The Chairperson serves at the pleasure of the Board. The Chairperson shall be authorized to execute resolutions and

contracts on the District's behalf. The Chairperson shall convene and conduct all meetings of the Board. In the event the Chairperson is unable to attend a meeting, the Vice-Chairperson shall convene and conduct the meeting. The Chairperson or Vice-Chairperson may delegate the responsibility of conducting the meeting to the District's manager ("District Manager") or District Counsel, in whole or in part.

- (b) The Vice-Chairperson shall be a member of the Board and shall have such duties and responsibilities as specifically designated by the Board from time to time. The Vice-Chairperson has the authority to execute resolutions and contracts on the District's behalf in the absence of the Chairperson. If the Vice-Chairperson resigns from office or ceases to be a member of the Board, the Board shall select a Vice-Chairperson. The Vice-Chairperson serves at the pleasure of the Board.
- (c) The Secretary of the Board serves at the pleasure of the Board and need not be a member of the Board. The Secretary shall be responsible for maintaining the minutes of Board meetings and may have other duties assigned by the Board from time to time. An employee of the District Manager may serve as Secretary. The Secretary shall be bonded by a reputable and qualified bonding company in at least the amount of one million dollars (\$1,000,000), or have in place a fidelity bond, employee theft insurance policy, or a comparable product in at least the amount of one million dollars (\$1,000,000) that names the District as an additional insured.
- (d) The Treasurer need not be a member of the Board but must be a resident of the State of Florida. The Treasurer shall perform duties described in Section 190.007(2) and (3) of the Florida Statutes, as well as those assigned by the Board from time to time. The Treasurer shall serve at the pleasure of the Board. The Treasurer shall either be bonded by a reputable and qualified bonding company in at least the amount of one million dollars (\$1,000,000), or have in place a fidelity bond, employee theft insurance policy, or a comparable product in at least the amount of one million dollars (\$1,000,000) that names the District as an additional insured.
- (e) In the event that both the Chairperson and Vice-Chairperson are absent from a Board meeting and a quorum is present, the Board may designate one of its members or a member of District staff to convene and conduct the meeting. In such circumstances, any of the Board members present are authorized to execute agreements, resolutions, and other documents approved by the Board at such meeting. In the event that the Chairperson and Vice-Chairperson are both unavailable to execute a document

previously approved by the Board, the Secretary or any Assistant Secretary may execute such document.

- (f) The Board may assign additional duties to District officers from time to time, which include, but are not limited to, executing documents on behalf of the District.
 - (g) The Chairperson, Vice-Chairperson, and any other person authorized by District Resolution may sign checks and warrants for the District, countersigned by the Treasurer or other persons authorized by the Board.
- (3) Committees. The Board may establish committees of the Board, either on a permanent or temporary basis, to perform specifically designated functions. Committees may include individuals who are not members of the Board. Such functions may include, but are not limited to, review of bids, proposals, and qualifications, contract negotiations, personnel matters, and budget preparation.
- (4) Record Book. The Board shall keep a permanent record book entitled "Record of Proceedings," in which shall be recorded minutes of all meetings, resolutions, proceedings, certificates, and corporate acts. The Records of Proceedings shall be located at a District office and shall be available for inspection by the public.
- (5) Meetings. For each fiscal year, the Board shall establish a schedule of regular meetings, which shall be published in a newspaper of general circulation in the county in which the District is located and filed with the local general-purpose governments within whose boundaries the District is located. All meetings of the Board and Committees serving an advisory function shall be open to the public in accord with the provisions of Chapter 286 of the Florida Statutes.
- (6) Voting Conflict of Interest. The Board shall comply with Section 112.3143 of the Florida Statutes, so as to ensure the proper disclosure of conflicts of interest on matters coming before the Board for a vote. For the purposes of this section, "voting conflict of interest" shall be governed by the Florida Constitution and Chapters 112 and 190 of the Florida Statutes, as amended from time to time. Generally, a voting conflict exists when a Board member is called upon to vote on an item which would inure to the Board member's special private gain or loss or the Board member knows would inure to the special private gain or loss of a principal by whom the Board member is retained, the parent organization or subsidiary of a corporate principal, a business associate, or a relative including only a father, mother, son, daughter, husband, wife, brother, sister, father-in-law, mother-in-law, son-in-law, and daughter-in-law.
- (a) When a Board member knows the member has a conflict of interest on a matter coming before the Board, the member should notify the Board's

Secretary prior to participating in any discussion with the Board on the matter. The member shall publicly announce the conflict of interest at the meeting. This announcement shall appear in the minutes.

If the Board member was elected at a landowner's election or appointed to fill a vacancy of a seat last filled at a landowner's election, the Board member may vote or abstain from voting on the matter at issue. If the Board member was elected by electors residing within the District, the Board member is prohibited from voting on the matter at issue. In the event that the Board member intends to abstain or is prohibited from voting, such Board member shall not participate in the discussion on the item subject to the vote.

The Board's Secretary shall prepare a Memorandum of Voting Conflict (Form 8B) which shall then be signed by the Board member, filed with the Board's Secretary, and provided for attachment to the minutes of the meeting within fifteen (15) days of the meeting.

- (b) If a Board member inadvertently votes on a matter and later learns he or she has a conflict on the matter, the member shall immediately notify the Board's Secretary. Within fifteen (15) days of the notification, the member shall file the appropriate Memorandum of Voting Conflict, which will be attached to the minutes of the Board meeting during which the vote on the matter occurred. The Memorandum of Voting Conflict shall immediately be provided to other Board members and shall be read publicly at the next meeting held subsequent to the filing of the Memorandum of Voting Conflict. The Board member's vote is unaffected by this filing.
- (c) It is not a conflict of interest for a Board member, the District Manager, or an employee of the District to be a stockholder, officer or employee of a landowner or of an entity affiliated with a landowner.
- (d) In the event that a Board member elected at a landowner's election or appointed to fill a vacancy of a seat last filled at a landowner's election, has a continuing conflict of interest, such Board member is permitted to file a Memorandum of Voting Conflict at any time in which it shall state the nature of the continuing conflict. Only one such continuing Memorandum of Voting Conflict shall be required to be filed for each term the Board member is in office.

Specific Authority: §§ 190.011(5), 190.011(15), Fla. Stat.
Law Implemented: §§ 112.3143, 190.006, 190.007, Fla. Stat.

Rule 1.2 District Offices; Public Information and Inspection of Records; Policies; Service Contract Requirements; Financial Disclosure Coordination.

- (1) District Offices. Unless otherwise designated by the Board, the official District office shall be the District Manager's office identified by the District Manager. If the District Manager's office is not located within the county in which the District is located, the Board shall designate a local records office within such county which shall at a minimum contain, but not be limited to, the following documents:
- (a) Agenda packages for prior 24 months and next meeting;
 - (b) Official minutes of meetings, including adopted resolutions of the Board;
 - (c) Names and addresses of current Board members and District Manager, unless such addresses are protected from disclosure by law;
 - (d) Adopted engineer's reports;
 - (e) Adopted assessment methodologies/reports;
 - (f) Adopted disclosure of public financing;
 - (g) Limited Offering Memorandum for each financing undertaken by the District;
 - (h) Proceedings, certificates, bonds given by all employees, and any and all corporate acts;
 - (i) District policies and rules;
 - (j) Fiscal year end audits; and
 - (k) Adopted budget for the current fiscal year.

The District Manager shall ensure that each District records office contains the documents required by Florida law.

- (2) Public Records. District public records include all documents, papers, letters, maps, books, tapes, photographs, films, sound recordings, data processing software, or other material, regardless of the physical form, characteristics, or means of transmission, made or received in connection with the transaction of official business of the District. All District public records not otherwise restricted by law may be copied or inspected at the District Manager's office during regular business hours. Certain District records can also be inspected and copied at the

District's local records office during regular business hours. All written public records requests shall be directed to the Secretary who by these rules is appointed as the District's records custodian. Regardless of the form of the request, any Board member or staff member who receives a public records request shall immediately forward or communicate such request to the Secretary for coordination of a prompt response. The Secretary, after consulting with District Counsel as to the applicability of any exceptions under the public records laws, shall be responsible for responding to the public records request. At no time can the District be required to create records or summaries of records, or prepare opinions regarding District policies, in response to a public records request.

- (3) Service Contracts. Any contract for services, regardless of cost, shall include provisions required by law that require the contractor to comply with public records laws. The District Manager shall be responsible for initially enforcing all contract provisions related to a contractor's duty to comply with public records laws.

- (4) Fees; Copies. Copies of public records shall be made available to the requesting person at a charge of \$0.15 per page for one-sided copies and \$0.20 per page for two-sided copies if not more than 8 ½ by 14 inches. For copies of public records in excess of the sizes listed in this section and for outside duplication services, the charge shall be equal to the actual cost of reproduction. Certified copies of public records shall be made available at a charge of one dollar (\$1.00) per page. If the nature or volume of records requested requires extensive use of information technology resources or extensive clerical or supervisory assistance, the District may charge, in addition to the duplication charge, a special service charge that is based on the cost the District incurs to produce the records requested. This charge may include, but is not limited to, the cost of information technology resource, employee labor, and fees charged to the District by consultants employed in fulfilling the request. In cases where the special service charge is based in whole or in part on the costs incurred by the District due to employee labor, consultant fees, or other forms of labor, those portions of the charge shall be calculated based on the lowest labor cost of the individual(s) who is/are qualified to perform the labor, taking into account the nature or volume of the public records to be inspected or copied. The charge may include the labor costs of supervisory and/or clerical staff whose assistance is required to complete the records request, in accordance with Florida law. For purposes of this Rule, the word "extensive" shall mean that it will take more than 15 minutes to locate, review for confidential information, copy and re-file the requested material. In cases where extensive personnel time is determined by the District to be necessary to safeguard original records being inspected, the special service charge provided for in this section shall apply. If the total fees, including but not limited to special service charges, are anticipated to exceed twenty-five dollars (\$25.00), then, prior to commencing work on the request, the District will inform the person

making the public records request of the estimated cost, with the understanding that the final cost may vary from that estimate. If the person making the public records request decides to proceed with the request, payment of the estimated cost is required in advance. Should the person fail to pay the estimate, the District is under no duty to produce the requested records. After the request has been fulfilled, additional payments or credits may be due. The District is under no duty to produce records in response to future records requests if the person making the request owes the District for past unpaid duplication charges, special service charges, or other required payments or credits.

- (5) Records Retention. The Secretary of the District shall be responsible for retaining the District's records in accordance with applicable Florida law.
- (6) Policies. The Board may adopt policies related to the conduct of its business and the provision of services either by resolution or motion.
- (7) Financial Disclosure Coordination. Unless specifically designated by Board resolution otherwise, the Secretary shall serve as the Financial Disclosure Coordinator ("Coordinator") for the District as required by the Florida Commission on Ethics ("Commission"). The Coordinator shall create, maintain and update a list of the names, e-mail addresses, physical addresses, and names of the agency of, and the office or position held by, all Supervisors and other persons required by Florida law to file a statement of financial interest due to his or her affiliation with the District ("Reporting Individual"). The Coordinator shall provide this list to the Commission by February 1 of each year, which list shall be current as of December 31 of the prior year. Each Supervisor and Reporting Individual shall promptly notify the Coordinator in writing if there are any changes to such person's name, e-mail address, or physical address. Each Supervisor and Reporting Individual shall promptly notify the Commission in the manner prescribed by the Commission if there are any changes to such person's e-mail address.

Specific Authority: §§ 190.011(5), 190.011(15), Fla. Stat.

Law Implemented: §§ 112.31446(3), 112.3145(8)(a)1., 119.07, 119.0701, 190.006, Fla. Stat.

Rule 1.3 Public Meetings, Hearings, and Workshops.

- (1) Notice. Except in emergencies, or as otherwise required by statute or these Rules, at least seven (7) days' public notice shall be given of any public meeting, hearing or workshop of the Board. Public notice shall be given by publication in a newspaper of general circulation in the District and in the county in which the District is located. "General circulation" means a publication that is printed and published at least once a week for the preceding year, offering at least 25% of its words in the English language, qualifies as a periodicals material for postal purposes in the county in which the District is located, is for sale to the public generally, is available to the public generally for the publication of official or other notices, and is customarily containing information of a public character or of interest or of value to the residents or owners of property in the county where published, or of interest or of value to the general public. The annual meeting notice required to be published by Section 189.015 of the Florida Statutes, shall be published in a newspaper not of limited subject matter, which is published at least five days a week, unless the only newspaper in the county is published less than five days a week, and shall satisfy the requirement to give at least seven (7) days' public notice stated herein. Each Notice shall state, as applicable:
- (a) The date, time and place of the meeting, hearing or workshop;
 - (b) A brief description of the nature, subjects, and purposes of the meeting, hearing, or workshop;
 - (c) The District office address for the submission of requests for copies of the agenda, as well as a contact name and telephone number for verbal requests for copies of the agenda; and
 - (d) The following or substantially similar language: "Pursuant to provisions of the Americans with Disabilities Act, any person requiring special accommodations to participate in this meeting/hearing/workshop is asked to advise the District Office at least forty-eight (48) hours before the meeting/hearing/workshop by contacting the District Manager at [###-###-###]. If you are hearing or speech impaired, please contact the Florida Relay Service at 1 (800) 955-8770 or 1 (800) 955-8771, who can aid you in contacting the District Office."
 - (e) The following or substantially similar language: "A person who decides to appeal any decision made at the meeting/hearing/workshop with respect to any matter considered at the meeting/hearing/workshop is advised that person will need a record of the proceedings and that accordingly, the person may need to ensure that a verbatim record of the proceedings is

made including the testimony and evidence upon which the appeal is to be based.”

- (f) The following or substantially similar language: “The meeting [or hearing or workshop] may be continued in progress without additional notice to a time, date, and location stated on the record.”

The date, time, and place of each meeting, hearing, or workshop of the Board shall additionally be posted on the District’s website at least seven (7) days before each meeting, hearing, or workshop.

- (2) Mistake. In the event that a meeting is held under the incorrect assumption that notice required by law and these Rules has been given, the Board at its next properly noticed meeting shall cure such defect by considering the agenda items from the prior meeting individually and anew.
- (3) Agenda. The District Manager, under the guidance of District Counsel and the Chairperson or Vice-Chairperson, shall prepare an agenda of the meeting/hearing/workshop. The agenda and any meeting materials available in an electronic format, excluding any confidential and any confidential and exempt information, shall be available to the public at least seven days before the meeting/hearing/workshop, except in an emergency. Meeting materials shall be defined as, and limited to, the agenda, meeting minutes, resolutions, and agreements of the District that District staff deems necessary for Board approval. Inclusion of additional materials for Board consideration other than those defined herein as “meeting materials” shall not convert such materials into “meeting materials.” For good cause, the agenda may be changed after it is first made available for distribution, and additional materials may be added or provided under separate cover at the meeting. The requirement of good cause shall be liberally construed to allow the District to efficiently conduct business and to avoid the expenses associated with special meetings.

The District may, but is not required to, use the following format in preparing its agenda for its regular meetings:

- Call to order
- Roll call
- Public comment
- Organizational matters
- Review of minutes
- Specific items of old business
- Specific items of new business
- Staff reports
 - (a) District Counsel

- (b) District Engineer
- (c) District Manager
 1. Financial Report
 2. Approval of Expenditures

Supervisor's requests and comments

Public comment

Adjournment

- (4) Minutes. The Secretary shall be responsible for preparing and keeping the minutes of each meeting of the Board. Minutes shall be corrected and approved by the Board at a subsequent meeting. The Secretary may work with other staff members in preparing draft minutes for the Board's consideration.
- (5) Special Requests. Persons wishing to receive, by mail, notices or agendas of meetings, may so advise the District Manager or Secretary at the District Office. Such persons shall furnish a mailing address in writing and shall be required to pre-pay the cost of the copying and postage.
- (6) Emergency Meetings. The Chairperson, or Vice-Chairperson if the Chairperson is unavailable, upon consultation with the District Manager and District Counsel, if available, may convene an emergency meeting of the Board without first having complied with sections (1) and (3) of this Rule, to act on emergency matters that may affect the public health, safety, or welfare. Whenever possible, the District Manager shall make reasonable efforts to provide public notice and notify all Board members of an emergency meeting twenty-four (24) hours in advance. Reasonable efforts may include telephone notification. Notice of the emergency meeting must be provided both before and after the meeting on the District's website, if it has one. Whenever an emergency meeting is called, the District Manager shall be responsible for notifying at least one newspaper of general circulation in the District. After an emergency meeting, the Board shall publish in a newspaper of general circulation in the District, the time, date and place of the emergency meeting, the reasons why an emergency meeting was necessary, and a description of the action taken. Actions taken at an emergency meeting may be ratified by the Board at a regularly noticed meeting subsequently held.
- (7) Public Comment. The Board shall set aside a reasonable amount of time at each meeting for public comment and members of the public shall be permitted to provide comment on any proposition before the Board. The portion of the meeting generally reserved for public comment shall be identified in the agenda. Policies governing public comment may be adopted by the Board in accordance with Florida law.
- (8) Budget Hearing. Notice of hearing on the annual budget(s) shall be in accord with Section 190.008 of the Florida Statutes. Once adopted in accord with Section

190.008 of the Florida Statutes, the annual budget(s) may be amended from time to time by action of the Board. Approval of invoices by the Board in excess of the funds allocated to a particular budgeted line item shall serve to amend the budgeted line item.

- (9) Public Hearings. Notice of required public hearings shall contain the information required by applicable Florida law and by these Rules applicable to meeting notices and shall be mailed and published as required by Florida law. The District Manager shall ensure that all such notices, whether mailed or published, contain the information required by Florida law and these Rules and are mailed and published as required by Florida law. Public hearings may be held during Board meetings when the agenda includes such public hearing.
- (10) Participation by Teleconference/Videoconference. District staff may participate in Board meetings by teleconference or videoconference. Board members may also participate in Board meetings by teleconference or videoconference if in the good judgment of the Board extraordinary circumstances exist; provided however, at least three Board members must be physically present at the meeting location to establish a quorum. Such extraordinary circumstances shall be presumed when a Board member participates by teleconference or videoconference, unless a majority of the Board members physically present determines that extraordinary circumstances do not exist.
- (11) Board Authorization. The District has not adopted Robert's Rules of Order. For each agenda item, there shall be discussion permitted among the Board members during the meeting. Unless such procedure is waived by the Board, approval or disapproval of resolutions and other proposed Board actions shall be in the form of a motion by one Board member, a second by another Board member, and an affirmative vote by the majority of the Board members present. Any Board member, including the Chairperson, can make or second a motion.
- (12) Continuances. Any meeting or public hearing of the Board may be continued without re-notice or re-advertising provided that:
 - (a) The Board identifies on the record at the original meeting a reasonable need for a continuance;
 - (b) The continuance is to a specified date, time, and location publicly announced at the original meeting; and
 - (c) The public notice for the original meeting states that the meeting may be continued to a date and time and states that the date, time, and location of any continuance shall be publicly announced at the original meeting and posted at the District Office immediately following the original meeting.

- (13) Attorney-Client Sessions. An Attorney-Client Session is permitted when the District's attorneys deem it necessary to meet in private with the Board to discuss pending litigation to which the District is a party before a court or administrative agency or as may be authorized by law. The District's attorney must request such session at a public meeting. Prior to holding the Attorney-Client Session, the District must give reasonable public notice of the time and date of the session and the names of the persons anticipated to attend the session. The session must commence at an open meeting in which the Chairperson or Vice-Chairperson announces the commencement of the session, the estimated length of the session, and the names of the persons who will be attending the session. The discussion during the session is confined to settlement negotiations or strategy related to litigation expenses or as may be authorized by law. Only the Board, the District's attorneys (including outside counsel), the District Manager, and the court reporter may attend an Attorney-Client Session. During the session, no votes may be taken and no final decisions concerning settlement can be made. Upon the conclusion of the session, the public meeting is reopened, and the Chairperson or Vice-Chairperson must announce that the session has concluded. The session must be transcribed by a court-reporter and the transcript of the session filed with the District Secretary within a reasonable time after the session. The transcript shall not be available for public inspection until after the conclusion of the litigation.
- (14) Security and Firesafety Board Discussions. Portions of a meeting which relate to or would reveal a security or firesafety system plan or portion thereof made confidential and exempt by section 119.071(3)(a), Florida Statutes, are exempt from the public meeting requirements and other requirements of section 286.011, Florida Statutes, and section 24(b), Article 1 of the State Constitution. Should the Board wish to discuss such matters, members of the public shall be required to leave the meeting room during such discussion. Any records of the Board's discussion of such matters, including recordings or minutes, shall be maintained as confidential and exempt records in accordance with Florida law.

Specific Authority: §§ 190.011(5), 190.011(15), Fla. Stat.

Law Implemented: §§ 189.069(2)(a)16, 190.006, 190.007, 190.008, 286.0105, 286.011, 286.0113, 286.0114, Fla. Stat.

Rule 1.4 Internal Controls to Prevent Fraud, Waste and Abuse

(1) Internal Controls. The District shall establish and maintain internal controls designed to:

- (a) Prevent and detect “fraud,” “waste” and “abuse” as those terms are defined in section 11.45(1), Florida Statutes; and
- (b) Promote and encourage compliance with applicable laws, rules contracts, grant agreements, and best practices; and
- (c) Support economical and efficient operations; and
- (d) Ensure reliability of financial records and reports; and
- (e) Safeguard assets.

(2) Adoption. The internal controls to prevent fraud, waste and abuse shall be adopted and amended by the District in the same manner as District policies.

Specific Authority: §§ 190.011(5), 190.011(15), Fla. Stat.

Law Implemented: § 218.33(3), Fla. Stat.

Rule 2.0 Rulemaking Proceedings.

- (1) Commencement of Proceedings. Proceedings held for adoption, amendment, or repeal of a District rule shall be conducted according to these Rules. Rulemaking proceedings shall be deemed to have been initiated upon publication of notice by the District. A “rule” is a District statement of general applicability that implements, interprets, or prescribes law or policy, or describes the procedure or practice requirements of the District (“Rule”). Nothing herein shall be construed as requiring the District to consider or adopt rules unless required by Chapter 190 of the Florida Statutes. Policies adopted by the District which do not consist of rates, fees, rentals or other monetary charges may be, but are not required to be, implemented through rulemaking proceedings.
- (2) Notice of Rule Development.
 - (a) Except when the intended action is the repeal of a Rule, the District shall provide notice of the development of a proposed rule by publication of a Notice of Rule Development in a newspaper of general circulation in the District before providing notice of a proposed rule as required by section (3) of this Rule. Consequently, the Notice of Rule Development shall be published at least twenty-nine (29) days prior to the public hearing on the proposed Rule. The Notice of Rule Development shall indicate the subject area to be addressed by rule development, provide a short, plain explanation of the purpose and effect of the proposed rule, cite the specific legal authority for the proposed rule, and include a statement of how a person may promptly obtain, without cost, a copy of any preliminary draft, if available.
 - (b) All rules as drafted shall be consistent with Sections 120.54(1)(g) and 120.54(2)(b) of the Florida Statutes.
- (3) Notice of Proceedings and Proposed Rules.
 - (a) Prior to the adoption, amendment, or repeal of any rule other than an emergency rule, the District shall give notice of its intended action, setting forth a short, plain explanation of the purpose and effect of the proposed action, a reference to the specific rulemaking authority pursuant to which the rule is adopted, and a reference to the section or subsection of the Florida Statutes being implemented, interpreted, or made specific. The notice shall include a summary of the District’s statement of the estimated regulatory costs, if one has been prepared, based on the factors set forth in Section 120.541(2) of the Florida Statutes, and a statement that any person who wishes to provide the District with a lower cost regulatory alternative as provided by Section 120.541(1), must do so in writing within

twenty-one (21) days after publication of the notice. The notice shall additionally include a statement that any affected person may request a public hearing by submitting a written request within twenty-one (21) days after the date of publication of the notice. Except when intended action is the repeal of a rule, the notice shall include a reference to both the date on which and the place where the Notice of Rule Development required by section (2) of this Rule appeared.

- (b) The notice shall be published in a newspaper of general circulation in the District and each county in which the District is located not less than twenty-eight (28) days prior to the intended action. The proposed rule shall be available for inspection and copying by the public at the time of the publication of notice.
 - (c) The notice shall be mailed to all persons named in the proposed rule and to all persons who, at least fourteen (14) days prior to such mailing, have made requests of the District for advance notice of its rulemaking proceedings. Any person may file a written request with the District Manager to receive notice by mail of District proceedings to adopt, amend, or repeal a rule. Such persons must furnish a mailing address and may be required to pay the cost of copying and mailing.
- (4) Rule Development Workshops. Whenever requested in writing by any affected person, the District must either conduct a rule development workshop prior to proposing rules for adoption or the Chairperson must explain in writing why a workshop is unnecessary. The District may initiate a rule development workshop but is not required to do so.
- (5) Petitions to Initiate Rulemaking. All Petitions to Initiate Rulemaking proceedings must contain the name, address, and telephone number of the petitioner, the specific action requested, the specific reason for adoption, amendment, or repeal, the date submitted, the text of the proposed rule, and the facts showing that the petitioner is regulated by the District or has a substantial interest in the rulemaking. Not later than sixty (60) calendar days following the date of filing a petition, the Board shall initiate rulemaking proceedings or deny the petition with a written statement of its reasons for the denial. If the petition is directed to an existing policy that the District has not formally adopted as a rule, the District may, in its discretion, notice and hold a public hearing on the petition to consider the comments of the public directed to the policy, its scope and application, and to consider whether the public interest is served adequately by the application of the policy on a case-by-case basis, as contrasted with its formal adoption as a rule. However, this section shall not be construed as requiring the District to adopt a rule to replace a policy.

- (6) Rulemaking Materials. After the publication of the notice referenced in section (3) of this Rule, the Board shall make available for public inspection and shall provide, upon request and payment of the cost of copies, the following materials:
- (a) The text of the proposed rule, or any amendment or repeal of any existing rules;
 - (b) A detailed written statement of the facts and circumstances justifying the proposed rule;
 - (c) A copy of the statement of estimated regulatory costs if required by Section 120.541 of the Florida Statutes; and
 - (d) The published notice.
- (7) Hearing. The District may, or, upon the written request of any affected person received within twenty-one (21) days after the date of publication of the notice described in section (3) of this Rule, shall, provide a public hearing for the presentation of evidence, argument, and oral statements, within the reasonable conditions and limitations imposed by the District to avoid duplication, irrelevant comments, unnecessary delay, or disruption of the proceedings. The District shall publish notice of the public hearing in a newspaper of general circulation within the District either in the text of the notice described in section (3) of this Rule or in a separate publication at least seven (7) days before the scheduled public hearing. The notice shall specify the date, time, and location of the public hearing, and the name, address, and telephone number of the District contact person who can provide information about the public hearing. Written statements may be submitted by any person prior to or at the public hearing. All timely submitted written statements shall be considered by the District and made part of the rulemaking record.
- (8) Emergency Rule Adoption. The Board may adopt an emergency rule if it finds that immediate danger to the public health, safety, or welfare exists which requires immediate action. Prior to the adoption of an emergency rule, the District Manager shall make reasonable efforts to notify a newspaper of general circulation in the District. Notice of emergency rules shall be published as soon as possible in a newspaper of general circulation in the District. The District may use any procedure which is fair under the circumstances in the adoption of an emergency rule as long as it protects the public interest as determined by the District and otherwise complies with these provisions.
- (9) Negotiated Rulemaking. The District may use negotiated rulemaking in developing and adopting rules pursuant to Section 120.54(2)(d) of the Florida Statutes, except that any notices required under Section 120.54(2)(d) of the

Florida Statutes, may be published in a newspaper of general circulation in the county in which the District is located.

(10) Rulemaking Record. In all rulemaking proceedings, the District shall compile and maintain a rulemaking record. The record shall include, if applicable:

- (a) The texts of the proposed rule and the adopted rule;
- (b) All notices given for a proposed rule;
- (c) Any statement of estimated regulatory costs for the rule;
- (d) A written summary of hearings, if any, on the proposed rule;
- (e) All written comments received by the District and responses to those written comments; and
- (f) All notices and findings pertaining to an emergency rule.

(11) Petitions to Challenge Existing Rules.

- (a) Any person substantially affected by a rule may seek an administrative determination of the invalidity of the rule on the ground that the rule is an invalid exercise of the District's authority.
- (b) The petition seeking an administrative determination must state with particularity the provisions alleged to be invalid with sufficient explanation of the facts or grounds for the alleged invalidity and facts sufficient to show that the person challenging a rule is substantially affected by it.
- (c) The petition shall be filed with the District. Within 10 days after receiving the petition, the Chairperson shall, if the petition complies with the requirements of subsection (b) of this section, designate any member of the Board (including the Chairperson), District Manager, District Counsel, or other person as a hearing officer who shall conduct a hearing within 30 days thereafter, unless the petition is withdrawn or a continuance is granted by agreement of the parties. The failure of the District to follow the applicable rulemaking procedures or requirements in this Rule shall be presumed to be material; however, the District may rebut this presumption by showing that the substantial interests of the petitioner and the fairness of the proceedings have not been impaired.
- (d) Within 30 days after the hearing, the hearing officer shall render a decision and state the reasons therefor in writing.

- (e) Hearings held under this section shall be de novo in nature. The petitioner has a burden of proving by a preponderance of the evidence that the existing rule is an invalid exercise of District authority as to the objections raised. The hearing officer may:
 - (i) Administer oaths and affirmations;
 - (ii) Rule upon offers of proof and receive relevant evidence;
 - (iii) Regulate the course of the hearing, including any pre-hearing matters;
 - (iv) Enter orders; and
 - (v) Make or receive offers of settlement, stipulation, and adjustment.
 - (f) The petitioner and the District shall be adverse parties. Other substantially affected persons may join the proceedings as intervenors on appropriate terms which shall not unduly delay the proceedings.
- (12) Variances and Waivers. A “variance” means a decision by the District to grant a modification to all or part of the literal requirements of a rule to a person who is subject to the rule. A “waiver” means a decision by the District not to apply all or part of a rule to a person who is subject to the rule. Variances and waivers from District rules may be granted subject to the following:
- (a) Variances and waivers shall be granted when the person subject to the rule demonstrates that the purpose of the underlying statute will be or has been achieved by other means by the person, and when application of the rule would create a substantial hardship or would violate principles of fairness. For purposes of this section, "substantial hardship" means a demonstrated economic, technological, legal, or other type of hardship to the person requesting the variance or waiver. For purposes of this section, "principles of fairness" are violated when the literal application of a rule affects a particular person in a manner significantly different from the way it affects other similarly situated persons who are subject to the rule.
 - (b) A person who is subject to regulation by a District Rule may file a petition with the District, requesting a variance or waiver from the District’s Rule. Each petition shall specify:
 - (i) The rule from which a variance or waiver is requested;
 - (ii) The type of action requested;

- (iii) The specific facts that would justify a waiver or variance for the petitioner; and
 - (iv) The reason why the variance or the waiver requested would serve the purposes of the underlying statute.
 - (c) The District shall review the petition and may request only that information needed to clarify the petition or to answer new questions raised by or directly related to the petition. If the petitioner asserts that any request for additional information is not authorized by law or by Rule of the District, the District shall proceed, at the petitioner's written request, to process the petition.
 - (d) The Board shall grant or deny a petition for variance or waiver and shall announce such disposition at a publicly held meeting of the Board, within ninety (90) days after receipt of the original petition, the last item of timely requested additional material, or the petitioner's written request to finish processing the petition. The District's statement granting or denying the petition shall contain a statement of the relevant facts and reasons supporting the District's action.
- (13) Rates, Fees, Rentals and Other Charges. All rates, fees, rentals, or other charges shall be subject to rulemaking proceedings. Policies adopted by the District which do not consist of rates, fees, rentals or other charges may be, but are not required to be, implemented through rulemaking proceedings.

Specific Authority: §§ 190.011(5), 190.011(15), 190.035, Fla. Stat.

Law Implemented: §§ 190.011(5), 190.035(2), Fla. Stat.

Rule 3.0 Competitive Purchase.

- (1) Purpose and Scope. In order to comply with Sections 190.033(1) through (3), 287.055 and 287.017 of the Florida Statutes, the following provisions shall apply to the purchase of Professional Services, insurance, construction contracts, design-build services, goods, supplies, and materials, Contractual Services, and maintenance services.
- (2) Board Authorization. Except in cases of an Emergency Purchase, a competitive purchase governed by these Rules shall only be undertaken after authorization by the Board.
- (3) Definitions.
 - (a) “Competitive Solicitation” means a formal, advertised procurement process, other than an Invitation to Bid, Request for Proposals, or Invitation to Negotiate, approved by the Board to purchase commodities and/or services which affords vendors fair treatment in the competition for award of a District purchase contract.
 - (b) “Continuing Contract” means a contract for Professional Services entered into in accordance with Section 287.055 of the Florida Statutes, between the District and a firm, whereby the firm provides Professional Services to the District for projects in which the costs do not exceed two million dollars (\$2,000,000), for a study activity when the fee for such Professional Services to the District does not exceed two hundred thousand dollars (\$200,000), or for work of a specified nature as outlined in the contract with the District, with no time limitation except that the contract must provide a termination clause (for example, a contract for general District engineering services). Firms providing Professional Services under Continuing Contracts shall not be required to bid against one another.
 - (c) “Contractual Service” means the rendering by a contractor of its time and effort rather than the furnishing of specific commodities. The term applies only to those services rendered by individuals and firms who are independent contractors. Contractual Services do not include auditing services, Maintenance Services, or Professional Services as defined in Section 287.055(2)(a) of the Florida Statutes, and these Rules. Contractual Services also do not include any contract for the furnishing of labor or materials for the construction, renovation, repair, modification, or demolition of any facility, building, portion of building, utility, park, parking lot, or structure or other improvement to real property entered into pursuant to Chapter 255 of the Florida Statutes, and Rules 3.5 or 3.6.

- (d) “Design-Build Contract” means a single contract with a Design-Build Firm for the design and construction of a public construction project.
- (e) “Design-Build Firm” means a partnership, corporation or other legal entity that:
 - (i) Is certified under Section 489.119 of the Florida Statutes, to engage in contracting through a certified or registered general contractor or a certified or registered building contractor as the qualifying agent; or
 - (ii) Is certified under Section 471.023 of the Florida Statutes, to practice or to offer to practice engineering; certified under Section 481.219 of the Florida Statutes, to practice or to offer to practice architecture; or certified under Section 481.319 of the Florida Statutes, to practice or to offer to practice landscape architecture.
- (f) “Design Criteria Package” means concise, performance-oriented drawings or specifications for a public construction project. The purpose of the Design Criteria Package is to furnish sufficient information to permit Design-Build Firms to prepare a bid or a response to the District’s Request for Proposals, or to permit the District to enter into a negotiated Design-Build Contract. The Design Criteria Package must specify performance-based criteria for the public construction project, including the legal description of the site, survey information concerning the site, interior space requirements, material quality standards, schematic layouts and conceptual design criteria of the project, cost or budget estimates, design and construction schedules, site development requirements, provisions for utilities, stormwater retention and disposal, and parking requirements applicable to the project. Design Criteria Packages shall require firms to submit information regarding the qualifications, availability, and past work of the firms, including the partners and members thereof.
- (g) “Design Criteria Professional” means a firm who holds a current certificate of registration under Chapter 481 of the Florida Statutes, to practice architecture or landscape architecture, or a firm who holds a current certificate as a registered engineer under Chapter 471 of the Florida Statutes, to practice engineering, and who is employed by or under contract to the District to provide professional architect services, landscape architect services, or engineering services in connection with the preparation of the Design Criteria Package.
- (h) “Emergency Purchase” means a purchase necessitated by a sudden unexpected turn of events (for example, acts of God, riot, fires, floods,

hurricanes, accidents, or any circumstances or cause beyond the control of the Board in the normal conduct of its business), where the Board finds that the delay incident to competitive purchase would be detrimental to the interests of the District. This includes, but is not limited to, instances where the time to competitively award the project will jeopardize the funding for the project, will materially increase the cost of the project, or will create an undue hardship on the public health, safety, or welfare.

- (i) "Invitation to Bid" is a written solicitation for sealed bids with the title, date, and hour of the public bid opening designated specifically and defining the commodity or service involved. It includes printed instructions prescribing conditions for bidding, qualification, evaluation criteria, and provides for a manual signature of an authorized representative. It may include one or more bid alternates.
- (j) "Invitation to Negotiate" means a written solicitation for competitive sealed replies to select one or more vendors with which to commence negotiations for the procurement of commodities or services.
- (k) "Negotiate" means to conduct legitimate, arm's length discussions and conferences to reach an agreement on a term or price.
- (l) "Professional Services" means those services within the scope of the practice of architecture, professional engineering, landscape architecture, or registered surveying and mapping, as defined by the laws of Florida, or those services performed by any architect, professional engineer, landscape architect, or registered surveyor and mapper, in connection with the firm's or individual's professional employment or practice.
- (m) "Proposal (or Reply or Response) Most Advantageous to the District" means, as determined in the sole discretion of the Board, the proposal, reply, or response that is:
 - (i) Submitted by a person or firm capable and qualified in all respects to perform fully the contract requirements, who has the integrity and reliability to assure good faith performance;
 - (ii) The most responsive to the Request for Proposals, Invitation to Negotiate, or Competitive Solicitation as determined by the Board; and
 - (iii) For a cost to the District deemed by the Board to be reasonable.

- (n) “Purchase” means acquisition by sale, rent, lease, lease/purchase, or installment sale. It does not include transfer, sale, or exchange of goods, supplies, or materials between the District and any federal, state, regional or local governmental entity or political subdivision of the State of Florida.
- (o) “Request for Proposals” or “RFP” is a written solicitation for sealed proposals with the title, date, and hour of the public opening designated and requiring the manual signature of an authorized representative. It may provide general information, applicable laws and rules, statement of work, functional or general specifications, qualifications, proposal instructions, work detail analysis, and evaluation criteria as necessary.
- (p) “Responsive and Responsible Bidder” means an entity or individual that has submitted a bid that conforms in all material respects to the Invitation to Bid and has the capability in all respects to fully perform the contract requirements and the integrity and reliability that will assure good faith performance. “Responsive and Responsible Vendor” means an entity or individual that has submitted a proposal, reply, or response that conforms in all material respects to the Request for Proposals, Invitation to Negotiate, or Competitive Solicitation and has the capability in all respects to fully perform the contract requirements and the integrity and reliability that will assure good faith performance. In determining whether an entity or individual is a Responsive and Responsible Bidder (or Vendor), the District may consider, in addition to factors described in the Invitation to Bid, Request for Proposals, Invitation to Negotiate, or Competitive Solicitation, the following:
 - (i) The ability and adequacy of the professional personnel employed by the entity/individual;
 - (ii) The past performance of the entity/individual for the District and in other professional employment;
 - (iii) The willingness of the entity/individual to meet time and budget requirements;
 - (iv) The geographic location of the entity’s/individual’s headquarters or office in relation to the project;
 - (v) The recent, current, and projected workloads of the entity/individual;
 - (vi) The volume of work previously awarded to the entity/individual;

- (vii) Whether the cost components of the bid or proposal are appropriately balanced; and
- (viii) Whether the entity/individual is a certified minority business enterprise.
- (q) “Responsive Bid,” “Responsive Proposal,” “Responsive Reply,” and “Responsive Response” all mean a bid, proposal, reply, or response which conforms in all material respects to the specifications and conditions in the Invitation to Bid, Request for Proposals, Invitations to Negotiate, or Competitive Solicitation document and these Rules, and the cost components of which, if any, are appropriately balanced. A bid, proposal, reply or response is not responsive if the person or firm submitting it fails to meet any material requirement relating to the qualifications, financial stability, or licensing of the bidder.

Specific Authority: §§ 190.011(5), 190.011(15), Fla. Stat.
Law Implemented: §§ 190.033, 255.20, 287.055, Fla. Stat.

Rule 3.1 Procedure Under the Consultants' Competitive Negotiations Act.

- (1) Scope. The following procedures are adopted for the selection of firms or individuals to provide Professional Services exceeding the thresholds herein described, for the negotiation of such contracts, and to provide for protest of actions of the Board under this Rule. As used in this Rule, "Project" means that fixed capital outlay study or planning activity when basic construction cost is estimated by the District to exceed the threshold amount provided in Section 287.017 of the Florida Statutes, for CATEGORY FIVE, or for a planning study activity when the fee for Professional Services is estimated by the District to exceed the threshold amount provided in Section 287.017 for CATEGORY TWO, as such categories may be amended or adjusted from time to time.

- (2) Qualifying Procedures. In order to be eligible to provide Professional Services to the District, a consultant must, at the time of receipt of the firm's qualification submittal:
 - (a) Hold all required applicable state professional licenses in good standing;
 - (b) Hold all required applicable federal licenses in good standing, if any;
 - (c) Hold a current and active Florida corporate charter or be authorized to do business in the State of Florida in accordance with Chapter 607 of the Florida Statutes, if the consultant is a corporation; and
 - (d) Meet any qualification requirements set forth in the District's Request for Qualifications.

Evidence of compliance with this Rule may be submitted with the qualifications, if requested by the District. In addition, evidence of compliance must be submitted any time requested by the District.

- (3) Public Announcement. Except in cases of valid public emergencies as certified by the Board, the District shall announce each occasion when Professional Services are required for a Project or a Continuing Contract by publishing a notice providing a general description of the Project, or the nature of the Continuing Contract, and the method for interested consultants to apply for consideration. The notice shall appear in at least one (1) newspaper of general circulation in the District and in such other places as the District deems appropriate. The notice must allow at least fourteen (14) days for submittal of qualifications from the date of publication. The District may maintain lists of consultants interested in receiving such notices. These consultants are encouraged to submit annually statements of qualifications and performance data. The District shall make reasonable efforts to provide copies of any notices to such consultants, but the failure to do so shall not give

such consultants any bid protest or other rights or otherwise disqualify any otherwise valid procurement process. The Board has the right to reject any and all qualifications, and such reservation shall be included in the published notice. Consultants not receiving a contract award shall not be entitled to recover from the District any costs of qualification package preparation or submittal.

(4) Competitive Selection.

- (a) The Board shall review and evaluate the data submitted in response to the notice described in section (3) of this Rule regarding qualifications and performance ability, as well as any statements of qualifications on file. The Board shall conduct discussions with, and may require public presentation by consultants regarding their qualifications, approach to the Project, and ability to furnish the required services. The Board shall then select and list the consultants, in order of preference, deemed to be the most highly capable and qualified to perform the required Professional Services, after considering these and other appropriate criteria:
 - (i) The ability and adequacy of the professional personnel employed by each consultant;
 - (ii) Whether a consultant is a certified minority business enterprise;
 - (iii) Each consultant's past performance;
 - (iv) The willingness of each consultant to meet time and budget requirements;
 - (v) The geographic location of each consultant's headquarters, office and personnel in relation to the project;
 - (vi) The recent, current, and projected workloads of each consultant; and
 - (vii) The volume of work previously awarded to each consultant by the District.
- (b) Nothing in these Rules shall prevent the District from evaluating and eventually selecting a consultant if less than three (3) Responsive qualification packages, including packages indicating a desire not to provide Professional Services on a given Project, are received.
- (c) If the selection process is administered by any person or committee other than the full Board, the selection made will be presented to the full Board

with a recommendation that competitive negotiations be instituted with the selected firms in order of preference listed.

- (d) Notice of the rankings adopted by the Board, including the rejection of some or all qualification packages, shall be provided in writing to all consultants by United States Mail, hand delivery, facsimile, or overnight delivery service. The notice shall include the following statement: "Failure to file a protest within the time prescribed in Rule 3.11 of the Rules of the District shall constitute a waiver of proceedings under those Rules," or wording to that effect. Protests of the District's ranking decisions under this Rule shall be in accordance with the procedures set forth in Rule 3.11.

(5) Competitive Negotiation.

- (a) After the Board has authorized the beginning of competitive negotiations, the District may begin such negotiations with the firm listed as most qualified to perform the required Professional Services at a rate or amount of compensation which the Board determines is fair, competitive, and reasonable.
- (b) In negotiating a lump-sum or cost-plus-a-fixed-fee professional contract for more than the threshold amount provided in Section 287.017 of the Florida Statutes, for CATEGORY FOUR, the firm receiving the award shall be required to execute a truth-in-negotiation certificate stating that "wage rates and other factual unit costs supporting the compensation are accurate, complete and current at the time of contracting." In addition, any professional service contract under which such a certificate is required, shall contain a provision that "the original contract price and any additions thereto, shall be adjusted to exclude any significant sums by which the Board determines the contract price was increased due to inaccurate, incomplete, or noncurrent wage rates and other factual unit costs."
- (c) Should the District be unable to negotiate a satisfactory agreement with the firm determined to be the most qualified at a price deemed by the District to be fair, competitive, and reasonable, then negotiations with that firm shall be terminated and the District shall immediately begin negotiations with the second most qualified firm. If a satisfactory agreement with the second firm cannot be reached, those negotiations shall be terminated and negotiations with the third most qualified firm shall be undertaken.
- (d) Should the District be unable to negotiate a satisfactory agreement with one of the top three (3) ranked consultants, additional firms shall be

selected by the District, in order of their competence and qualifications. Negotiations shall continue, beginning with the first-named firm on the list, until an agreement is reached or the list of firms is exhausted.

- (6) Contracts; Public Records. In accordance with Florida law, each contract entered into pursuant to this Rule shall include provisions required by law that require the contractor to comply with public records laws.
- (7) Continuing Contract. Nothing in this Rule shall prohibit a Continuing Contract between a consultant and the District.
- (8) Emergency Purchase. The District may make an Emergency Purchase without complying with these Rules. The fact that an Emergency Purchase has occurred or is necessary shall be noted in the minutes of the next Board meeting.

Specific Authority: §§ 190.011(5), 190.011(15), Fla. Stat.

Law Implemented: §§ 119.0701, 190.011(3), 190.033, 287.055, Fla. Stat.

Rule 3.2 Procedure Regarding Auditor Selection.

In order to comply with the requirements of Section 218.391 of the Florida Statutes, the following procedures are outlined for selection of firms or individuals to provide Auditing Services and for the negotiation of such contracts. For audits required under Chapter 190 of the Florida Statutes but not meeting the thresholds of Chapter 218 of the Florida Statutes, the District need not follow these procedures but may proceed with the selection of a firm or individual to provide Auditing Services and for the negotiation of such contracts in the manner the Board determines is in the best interests of the District.

(1) Definitions.

(a) "Auditing Services" means those services within the scope of the practice of a certified public accounting firm licensed under Chapter 473 of the Florida Statutes, and qualified to conduct audits in accordance with government auditing standards as adopted by the Florida Board of Accountancy.

(b) "Committee" means the auditor selection committee appointed by the Board as described in section (2) of this Rule.

(2) Establishment of Auditor Selection Committee. Prior to a public announcement under section (4) of this Rule that Auditing Services are required, the Board shall establish an auditor selection committee ("Committee"), the primary purpose of which is to assist the Board in selecting an auditor to conduct the annual financial audit required by Section 218.39 of the Florida Statutes. The Committee shall include at least three individuals, at least one of which must also be a member of the Board. The establishment and selection of the Committee must be conducted at a publicly noticed and held meeting of the Board. The Chairperson of the Committee must be a member of the Board. An employee, a chief executive officer, or a chief financial officer of the District may not serve as a member of the Committee; provided however such individual may serve the Committee in an advisory capacity.

(3) Establishment of Minimum Qualifications and Evaluation Criteria. Prior to a public announcement under section (4) of this Rule that Auditing Services are required, the Committee shall meet at a publicly noticed meeting to establish minimum qualifications and factors to use for the evaluation of Auditing Services to be provided by a certified public accounting firm licensed under Chapter 473 of the Florida Statutes, and qualified to conduct audits in accordance with government auditing standards as adopted by the Florida Board of Accountancy.

(a) Minimum Qualifications. In order to be eligible to submit a proposal, a firm must, at all relevant times including the time of receipt of the proposal by the District:

- (i) Hold all required applicable state professional licenses in good standing;
- (ii) Hold all required applicable federal licenses in good standing, if any;
- (iii) Hold a current and active Florida corporate charter or be authorized to do business in the State of Florida in accordance with Chapter 607 of the Florida Statutes, if the proposer is a corporation; and
- (iv) Meet any pre-qualification requirements established by the Committee and set forth in the RFP or other specifications.

If requested in the RFP or other specifications, evidence of compliance with the minimum qualifications as established by the Committee must be submitted with the proposal.

(b) Evaluation Criteria. The factors established for the evaluation of Auditing Services by the Committee shall include, but are not limited to:

- (i) Ability of personnel;
- (ii) Experience;
- (iii) Ability to furnish the required services; and
- (iv) Such other factors as may be determined by the Committee to be applicable to its particular requirements.

The Committee may also choose to consider compensation as a factor. If the Committee establishes compensation as one of the factors, compensation shall not be the sole or predominant factor used to evaluate proposals.

(4) Public Announcement. After identifying the factors to be used in evaluating the proposals for Auditing Services as set forth in section (3) of this Rule, the Committee shall publicly announce the opportunity to provide Auditing Services. Such public announcement shall include a brief description of the audit and how interested firms can apply for consideration and obtain the RFP. The notice shall appear in at least one (1) newspaper of general circulation in the District and the

county in which the District is located. The public announcement shall allow for at least seven (7) days for the submission of proposals.

- (5) Request for Proposals. The Committee shall provide interested firms with a Request for Proposals (“RFP”). The RFP shall provide information on how proposals are to be evaluated and such other information the Committee determines is necessary for the firm to prepare a proposal. The RFP shall state the time and place for submitting proposals.
- (6) Committee’s Evaluation of Proposals and Recommendation. The Committee shall meet at a publicly held meeting that is publicly noticed for a reasonable time in advance of the meeting to evaluate all qualified proposals and may, as part of the evaluation, require that each interested firm provide a public presentation where the Committee may conduct discussions with the firm, and where the firm may present information, regarding the firm’s qualifications. At the public meeting, the Committee shall rank and recommend in order of preference no fewer than three firms deemed to be the most highly qualified to perform the required services after considering the factors established pursuant to subsection (3)(b) of this Rule. If fewer than three firms respond to the RFP or if no firms respond to the RFP, the Committee shall recommend such firm as it deems to be the most highly qualified. Notwithstanding the foregoing, the Committee may recommend that any and all proposals be rejected.
- (7) Board Selection of Auditor.
 - (a) Where compensation was not selected as a factor used in evaluating the proposals, the Board shall negotiate with the firm ranked first and inquire of that firm as to the basis of compensation. If the Board is unable to negotiate a satisfactory agreement with the first ranked firm at a price deemed by the Board to be fair, competitive, and reasonable, then negotiations with that firm shall be terminated and the Board shall immediately begin negotiations with the second ranked firm. If a satisfactory agreement with the second ranked firm cannot be reached, those negotiations shall be terminated and negotiations with the third ranked firm shall be undertaken. The Board may reopen formal negotiations with any one of the three top-ranked firms, but it may not negotiate with more than one firm at a time. If the Board is unable to negotiate a satisfactory agreement with any of the selected firms, the Committee shall recommend additional firms in order of the firms’ respective competence and qualifications. Negotiations shall continue, beginning with the first-named firm on the list, until an agreement is reached or the list of firms is exhausted.

- (b) Where compensation was selected as a factor used in evaluating the proposals, the Board shall select the highest-ranked qualified firm or document in its public records the reason for not selecting the highest-ranked qualified firm.
 - (c) In negotiations with firms under this Rule, the Board may allow the District Manager, District Counsel, or other designee to conduct negotiations on its behalf.
 - (d) Notwithstanding the foregoing, the Board may reject any or all proposals. The Board shall not consider any proposal, or enter into any contract for Auditing Services, unless the proposed agreed-upon compensation is reasonable to satisfy the requirements of Section 218.39 of the Florida Statutes, and the needs of the District.
- (8) Contract. Any agreement reached under this Rule shall be evidenced by a written contract, which may take the form of an engagement letter signed and executed by both parties. The written contract shall include all provisions and conditions of the procurement of such services and shall include, at a minimum, the following:
- (a) A provision specifying the services to be provided and fees or other compensation for such services;
 - (b) A provision requiring that invoices for fees or other compensation be submitted in sufficient detail to demonstrate compliance with the terms of the contract;
 - (c) A provision setting forth deadlines for the auditor to submit a preliminary draft audit report to the District for review and to submit a final audit report no later than June 30 of the fiscal year that follows the fiscal year for which the audit is being conducted;
 - (d) A provision specifying the contract period, including renewals, and conditions under which the contract may be terminated or renewed. The maximum contract period including renewals shall be five (5) years. A renewal may be done without the use of the auditor selection procedures provided in this Rule but must be in writing.
 - (e) Provisions required by law that require the auditor to comply with public records laws.
- (9) Notice of Award. Once a negotiated agreement with a firm or individual is reached, or the Board authorizes the execution of an agreement with a firm where compensation was a factor in the evaluation of proposals, notice of the intent to

award, including the rejection of some or all proposals, shall be provided in writing to all proposers by United States Mail, hand delivery, facsimile, or overnight delivery service. The notice shall include the following statement: "Failure to file a protest within the time prescribed in Rule 3.11 of the Rules of the District shall constitute a waiver of proceedings under those Rules," or wording to that effect. Protests regarding the award of contracts under this Rule shall be as provided for in Rule 3.11. No proposer shall be entitled to recover any costs of proposal preparation or submittal from the District.

Specific Authority: §§ 190.011(5), 190.011(15), Fla. Stat.

Law Implemented: §§ 119.0701, 218.33, 218.391, Fla. Stat.

Rule 3.3 Purchase of Insurance.

- (1) Scope. The purchases of life, health, accident, hospitalization, legal expense, or annuity insurance, or all of any kinds of such insurance for the officers and employees of the District, and for health, accident, hospitalization, and legal expenses upon a group insurance plan by the District, shall be governed by this Rule. This Rule does not apply to the purchase of any other type of insurance by the District, including but not limited to liability insurance, property insurance, and directors and officers insurance. Nothing in this Rule shall require the District to purchase insurance.
- (2) Procedure. For a purchase of insurance within the scope of these Rules, the following procedure shall be followed:
 - (a) The Board shall cause to be prepared a Notice of Invitation to Bid.
 - (b) Notice of the Invitation to Bid shall be advertised at least once in a newspaper of general circulation within the District. The notice shall allow at least fourteen (14) days for submittal of bids.
 - (c) The District may maintain a list of persons interested in receiving notices of Invitations to Bid. The District shall make reasonable efforts to provide copies of any notices to such persons, but the failure to do so shall not give such consultants any bid protest or other rights or otherwise disqualify any otherwise valid procurement process.
 - (d) Bids shall be opened at the time and place noted in the Invitation to Bid.
 - (e) If only one (1) response to an Invitation is received, the District may proceed with the purchase. If no response to an Invitation to Bid is received, the District may take whatever steps are reasonably necessary in order to proceed with the purchase.
 - (f) The Board has the right to reject any and all bids and such reservations shall be included in all solicitations and advertisements.
 - (g) Simultaneously with the review of the submitted bids, the District may undertake negotiations with those companies that have submitted reasonable and timely bids and, in the opinion of the District, are fully qualified and capable of meeting all services and requirements. Bid responses shall be evaluated in accordance with the specifications and criteria contained in the Invitation to Bid; in addition, the total cost to the District, the cost, if any, to the District officers, employees, or their dependents, the geographic location of the company's headquarters and

offices in relation to the District, and the ability of the company to guarantee premium stability may be considered. A contract to purchase insurance shall be awarded to that company whose response to the Invitation to Bid best meets the overall needs of the District, its officers, employees, and/or dependents.

- (h) Notice of the intent to award, including rejection of some or all bids, shall be provided in writing to all bidders by United States Mail, by hand delivery, or by overnight delivery service. The notice shall include the following statement: "Failure to file a protest within the time prescribed in Rule 3.11 of the Rules of the District shall constitute a waiver of proceedings under those Rules," or wording to that effect. Protests of the District's procurement of insurance under this Rule shall be in accordance with the procedures set forth in Rule 3.11.

Specific Authority: §§ 190.011(5), 190.011(15), Fla. Stat.

Law Implemented: § 112.08, Fla. Stat.

Rule 3.4 Pre-qualification

- (1) Scope. In its discretion, the District may undertake a pre-qualification process in accordance with this Rule for vendors to provide construction services, goods, supplies, and materials, Contractual Services, and maintenance services.
- (2) Procedure. When the District seeks to pre-qualify vendors, the following procedures shall apply:
 - (a) The Board shall cause to be prepared a Request for Qualifications.
 - (b) For construction services exceeding the thresholds described in Section 255.20 of the Florida Statutes, the Board must advertise the proposed pre-qualification criteria and procedures and allow at least seven (7) days notice of the public hearing for comments on such pre-qualification criteria and procedures. At such public hearing, potential vendors may object to such pre-qualification criteria and procedures. Following such public hearing, the Board shall formally adopt pre-qualification criteria and procedures prior to the advertisement of the Request for Qualifications for construction services.
 - (c) The Request for Qualifications shall be advertised at least once in a newspaper of general circulation within the District and within the county in which the District is located. The notice shall allow at least seven (7) days for submittal of qualifications for goods, supplies and materials, Contractual Services, maintenance services, and construction services under two hundred fifty thousand dollars (\$250,000). The notice shall allow at least twenty-one (21) days for submittal of qualifications for construction services estimated to cost over two hundred fifty thousand dollars (\$250,000) and thirty (30) days for construction services estimated to cost over five hundred thousand dollars (\$500,000).
 - (d) The District may maintain lists of persons interested in receiving notices of Requests for Qualifications. The District shall make a good faith effort to provide written notice, by electronic mail, United States Mail, hand delivery, or facsimile, to persons who provide their name and address to the District Manager for inclusion on the list. However, failure of a person to receive the notice shall not invalidate any pre-qualification determination or contract awarded in accordance with these Rules and shall not be a basis for a protest of any pre-qualification determination or contract award.
 - (e) If the District has pre-qualified vendors for a particular category of purchase, at the option of the District, only those persons who have been

pre-qualified will be eligible to submit bids, proposals, replies or responses in response to the applicable Invitation to Bid, Request for Proposals, Invitation to Negotiate, or Competitive Solicitation.

- (f) In order to be eligible to submit qualifications, a firm or individual must, at the time of receipt of the qualifications:
 - (i) Hold all required applicable state professional licenses in good standing;
 - (ii) Hold all required applicable federal licenses in good standing, if any;
 - (iii) Hold a current and active Florida corporate charter or be authorized to do business in the State of Florida in accordance with Chapter 607 of the Florida Statutes, if the vendor is a corporation; and
 - (iv) Meet any special pre-qualification requirements set forth in the Request for Qualifications.

Evidence of compliance with these Rules must be submitted with the qualifications if required by the District. Failure to submit evidence of compliance when required may be grounds for rejection of the qualifications.

- (g) Qualifications shall be presented to the Board, or a committee appointed by the Board, for evaluation in accordance with the Request for Qualifications and this Rule. Minor variations in the qualifications may be waived by the Board. A variation is minor if waiver of the variation does not create a competitive advantage or disadvantage of a material nature.
- (h) All vendors determined by the District to meet the pre-qualification requirements shall be pre-qualified. To assure full understanding of the responsiveness to the requirements contained in a Request for Qualifications, discussions may be conducted with qualified vendors. Vendors shall be accorded fair treatment prior to the submittal date with respect to any opportunity for discussion and revision of qualifications. For construction services, any contractor pre-qualified and considered eligible by the Department of Transportation to bid to perform the type of work the project entails shall be presumed to be qualified to perform the project.

(i) The Board shall have the right to reject all qualifications if there are not enough to be competitive or if rejection is determined to be in the best interest of the District. No vendor shall be entitled to recover any costs of qualification preparation or submittal from the District.

(j) Notice of intent to pre-qualify, including rejection of some or all qualifications, shall be provided in writing to all vendors by United States Mail, electronic mail, hand delivery, facsimile, or overnight delivery service. The notice shall include the following statement: "Failure to file a protest within the time prescribed in Rule 3.11 of the Rules of the District shall constitute a waiver of proceedings under those Rules," or wording to that effect. Protests of the District's pre-qualification decisions under this Rule shall be in accordance with the procedures set forth in Rule 3.11; provided however, protests related to the pre-qualification criteria and procedures for construction services shall be resolved in accordance with section (2)(b) of this Rule and Section 255.20(1)(b) of the Florida Statutes.

(3) Suspension, Revocation, or Denial of Qualification

(a) The District, for good cause, may deny, suspend, or revoke a prequalified vendor's pre-qualified status. A suspension, revocation, or denial for good cause shall prohibit the vendor from bidding on any District construction contract for which qualification is required, shall constitute a determination of non-responsibility to bid on any other District construction or maintenance contract, and shall prohibit the vendor from acting as a material supplier or subcontractor on any District contract or project during the period of suspension, revocation, or denial. Good cause shall include the following:

- i. One of the circumstances specified under Section 337.16(2), Fla. Stat., has occurred.
- ii. Affiliated contractors submitted more than one proposal for the same work. In this event the pre-qualified status of all of the affiliated bidders will be revoked, suspended, or denied. All bids of affiliated bidders will be rejected.
- iii. The vendor made or submitted false, deceptive, or fraudulent statements, certifications, or materials in any claim for payment or any information required by any District contract.
- iv. The vendor or its affiliate defaulted on any contract or a contract surety assumed control of financial responsibility for any contract of the vendor.

- v. The vendor's qualification to bid is suspended, revoked, or denied by any other public or semi-public entity, or the vendor has been the subject of a civil enforcement proceeding or settlement involving a public or semi-public entity.
- vi. The vendor failed to comply with contract or warranty requirements or failed to follow District direction in the performance of a contract.
- vii. The vendor failed to timely furnish all contract documents required by the contract specifications, special provisions, or by any state or federal statutes or regulations. If the vendor fails to furnish any of the subject contract documents by the expiration of the period of suspension, revocation, or denial set forth above, the vendor's pre-qualified status shall remain suspended, revoked, or denied until the documents are furnished.
- viii. The vendor failed to notify the District within 10 days of the vendor, or any of its affiliates, being declared in default or otherwise not completing work on a contract or being suspended from qualification to bid or denied qualification to bid by any other public or semi-public agency.
- ix. The vendor did not pay its subcontractors or suppliers in a timely manner or in compliance with contract documents.
- x. The vendor has demonstrated instances of poor or unsatisfactory performance, deficient management resulting in project delay, poor quality workmanship, a history of payment of liquidated damages, untimely completion of projects, uncooperative attitude, contract litigation, inflated claims or defaults.
- xi. An affiliate of the vendor has previously been determined by the District to be non-responsible, and the specified period of suspension, revocation, denial, or non-responsibility remains in effect.
- xii. The vendor or affiliate(s) has been convicted of a contract crime.
 1. The term "contract crime" means any violation of state or federal antitrust laws with respect to a public contract or any violation of any state or federal law involving fraud, bribery, collusion, conspiracy, or material misrepresentation with respect to a public contract.
 2. The term "convicted" or "conviction" means a finding of guilt or a conviction of a contract crime, with or without an

adjudication of guilt, in any federal or state trial court of record as a result of a jury verdict, nonjury trial, or entry of a plea of guilty or nolo contendere.

- (b) A denial, suspension, or revocation shall prohibit the vendor from being a subcontractor on District work during the period of denial, suspension, or revocation, except when a prime contractor's bid has used prices of a subcontractor who becomes disqualified after the bid, but before the request for authorization to sublet is presented.
- (c) The District shall inform the vendor in writing of its intent to deny, suspend, or revoke its pre-qualified status and inform the vendor of its right to a hearing, the procedure which must be followed, and the applicable time limits. If a hearing is requested within 10 days after the receipt of the notice of intent, the hearing shall be held within 30 days after receipt by the District of the request for the hearing. The decision shall be issued within 15 days after the hearing.
- (d) Such suspension or revocation shall not affect the vendor's obligations under any preexisting contract.
- (e) In the case of contract crimes, the vendor's pre-qualified status under this Rule shall be revoked indefinitely. For all violations of Rule 3.4(3)(a) other than for the vendor's conviction for contract crimes, the revocation, denial, or suspension of a vendor's pre-qualified status under this Rule shall be for a specific period of time based on the seriousness of the deficiency.

Examples of factors affecting the seriousness of a deficiency are:

- i. Impacts on project schedule, cost, or quality of work;
- ii. Unsafe conditions allowed to exist;
- iii. Complaints from the public;
- iv. Delay or interference with the bidding process;
- v. The potential for repetition;
- vi. Integrity of the public contracting process;
- vii. Effect on the health, safety, and welfare of the public.

Specific Authority: §§ 190.011(5), 190.011(15), Fla. Stat.
Law Implemented: §§ 190.033, 255.0525, 255.20, Fla. Stat.

Rule 3.5 Construction Contracts, Not Design-Build.

- (1) Scope. All contracts for the construction or improvement of any building, structure, or other public construction works authorized by Chapter 190 of the Florida Statutes, the costs of which are estimated by the District in accordance with generally accepted cost accounting principles to be in excess of the threshold amount for applicability of Section 255.20 of the Florida Statutes, as that amount may be indexed or amended from time to time, shall be let under the terms of these Rules and the procedures of Section 255.20 of the Florida Statutes, as the same may be amended from time to time. A project shall not be divided solely to avoid the threshold bidding requirements.
- (2) Procedure. When a purchase of construction services is within the scope of this Rule, the following procedures shall apply:
 - (a) The Board shall cause to be prepared an Invitation to Bid, Request for Proposals, Invitation to Negotiate, or Competitive Solicitation.
 - (b) Notice of the Invitation to Bid, Request for Proposals, Invitation to Negotiate, or Competitive Solicitation shall be advertised at least once in a newspaper of general circulation in the District and in the county in which the District is located. The notice shall also include the amount of the bid bond, if one is required. The notice shall allow at least twenty-one (21) days for submittal of sealed bids, proposals, replies, or responses, unless the Board, for good cause, determines a shorter period of time is appropriate. Any project projected to cost more than five hundred thousand dollars (\$500,000) must be noticed at least thirty (30) days prior to the date for submittal of bids, proposals, replies, or responses. If the Board has previously pre-qualified contractors pursuant to Rule 3.4 and determined that only the contractors that have been pre-qualified will be permitted to submit bids, proposals, replies, and responses, the Notice of Invitation to Bid, Request for Proposals, Invitation to Negotiate, or Competitive Solicitation need not be published. Instead, the Notice of Invitation to Bid, Request for Proposals, Invitation to Negotiate, or Competitive Solicitation shall be sent to the pre-qualified contractors by United States Mail, hand delivery, facsimile, or overnight delivery service.
 - (c) The District may maintain lists of persons interested in receiving notices of Invitations to Bid, Requests for Proposals, Invitations to Negotiate, and Competitive Solicitations. The District shall make a good faith effort to provide written notice, by electronic mail, United States Mail, hand delivery, or facsimile, to persons who provide their name and address to the District Manager for inclusion on the list. However, failure of a person to receive the notice shall not invalidate any contract awarded in

accordance with this Rule and shall not be a basis for a protest of any contract award.

- (d) If the District has pre-qualified providers of construction services, then, at the option of the District, only those persons who have been pre-qualified will be eligible to submit bids, proposals, replies, or responses to Invitations to Bid, Requests for Proposals, Invitations to Negotiate, and Competitive Solicitations.
- (e) In order to be eligible to submit a bid, proposal, reply, or response, a firm or individual must, at the time of receipt of the bids, proposals, replies, or responses:
 - (i) Hold all required applicable state professional licenses in good standing;
 - (ii) Hold all required applicable federal licenses in good standing, if any;
 - (iii) Hold a current and active Florida corporate charter or be authorized to do business in the State of Florida in accordance with Chapter 607 of the Florida Statutes, if the bidder is a corporation; and
 - (iv) Meet any special pre-qualification requirements set forth in the Invitation to Bid, Request for Proposals, Invitation to Negotiate, or Competitive Solicitation.

Any contractor that has been found guilty by a court of any violation of federal labor or employment tax laws regarding subjects including but not limited to, reemployment assistance, safety, tax withholding, worker's compensation, unemployment tax, social security and Medicare tax, wage or hour, or prevailing rate laws within the past 5 years may be considered ineligible by the District to submit a bid, response, or proposal for a District project.

Evidence of compliance with these Rules must be submitted with the bid, proposal, reply, or response, if required by the District. Failure to submit evidence of compliance when required may be grounds for rejection of the bid, proposal, reply, or response.

- (f) Bids, proposals, replies, and responses, or the portions of which that include the price, shall be publicly opened at a meeting noticed in accordance with Rule 1.3, and at which at least one district representative

is present. The name of each bidder and the price submitted in the bid shall be announced at such meeting and shall be made available upon request. Minutes should be taken at the meeting and maintained by the District. Bids, proposals, replies, and responses shall be evaluated in accordance with the respective Invitation to Bid, Request for Proposals, Invitation to Negotiate, or Competitive Solicitation and these Rules. Minor variations in the bids, proposals, replies, or responses may be waived by the Board. A variation is minor if waiver of the variation does not create a competitive advantage or disadvantage of a material nature. Mistakes in arithmetic extension of pricing may be corrected by the Board. Bids and proposals may not be modified or supplemented after opening; provided however, additional information may be requested and/or provided to evidence compliance, make non-material modifications, clarifications, or supplementations, and as otherwise permitted by Florida law.

- (g) The lowest Responsive Bid submitted by a Responsive and Responsible Bidder in response to an Invitation to Bid shall be accepted. In relation to a Request for Proposals, Invitation to Negotiate, or Competitive Solicitation, the Board shall select the Responsive Proposal, Reply, or Response submitted by a Responsive and Responsible Vendor which is most advantageous to the District. To assure full understanding of the responsiveness to the solicitation requirements contained in a Request for Proposals, Invitation to Negotiate, or Competitive Solicitation, discussions may be conducted with qualified vendors. Vendors shall be accorded fair treatment prior to the submittal date with respect to any opportunity for discussion, preparation, and revision of bids, proposals, replies, and responses.
- (h) The Board shall have the right to reject all bids, proposals, replies, or responses because they exceed the amount of funds budgeted for the purchase, if there are not enough to be competitive, or if rejection is determined to be in the best interest of the District. No contractor shall be entitled to recover any costs of bid, proposal, response, or reply preparation or submittal from the District.
- (i) The Board may require potential contractors to furnish bid bonds, performance bonds, and/or other bonds with a responsible surety to be approved by the Board.
- (j) Notice of intent to award, including rejection of some or all bids, proposals, replies, or responses, shall be provided in writing to all contractors by United States Mail, hand delivery, facsimile, or overnight delivery service. The notice shall include the following statement: "Failure to file a protest within the time prescribed in Rule 3.11 of the Rules of the District shall

constitute a waiver of proceedings under those Rules," or wording to that effect. Protests of the District's purchase of construction services under this Rule shall be in accordance with the procedures set forth in Rule 3.11.

- (k) If less than three (3) Responsive Bids, Proposals, Replies, or Responses are received, the District may purchase construction services or may reject the bids, proposals, replies, or responses for a lack of competitiveness. If no Responsive Bid, Proposal, Reply, or Response is received, the District may proceed with the procurement of construction services, in the manner the Board determines is in the best interests of the District, which may include but is not limited to a direct purchase of the construction services without further competitive selection processes.
- (3) Sole Source; Government. Construction services that are only available from a single source are exempt from this Rule. Construction services provided by governmental agencies are exempt from this Rule. This Rule shall not apply to the purchase of construction services, which may include goods, supplies, or materials, that are purchased under a federal, state, or local government contract that has been competitively procured by such federal, state, or local government in a manner consistent with the material procurement requirements of these Rules. A contract for construction services is exempt from this Rule if state or federal law prescribes with whom the District must contract or if the rate of payment is established during the appropriation process.
- (4) Contracts; Public Records. In accordance with Florida law, each contract entered into pursuant to this Rule shall include provisions required by law that require the contractor to comply with public records laws.
- (5) Emergency Purchases. The District may make an Emergency Purchase without complying with these rules. The fact that an Emergency Purchase has occurred or is necessary shall be noted in the minutes of the next Board Meeting.
- (6) Exceptions. This Rule is inapplicable when:
 - (a) The project is undertaken as repair or maintenance of an existing public facility;
 - (b) The funding source of the project will be diminished or lost because the time required to competitively award the project after the funds become available exceeds the time within which the funding source must be spent;
 - (c) The District has competitively awarded a project and the contractor has abandoned the project or the District has terminated the contract; or

- (d) The District, after public notice, conducts a public meeting under Section 286.011 of the Florida Statutes, and finds by a majority vote of the Board that it is in the public's best interest to perform the project using its own services, employees, and equipment.

Specific Authority: §§ 190.011(5), 190.011(15), Fla. Stat.

Law Implemented: §§ 119.0701, 189.053, 190.033, 255.0518, 255.0525, 255.20, 287.055, Fla. Stat.

Rule 3.6 Construction Contracts, Design-Build.

- (1) Scope. The District may utilize Design-Build Contracts for any public construction project for which the Board determines that use of such contract is in the best interest of the District. When letting a Design-Build Contract, the District shall use the following procedure:
 - (2) Procedure.
 - (a) The District shall utilize a Design Criteria Professional meeting the requirements of Section 287.055(2)(k) of the Florida Statutes, when developing a Design Criteria Package, evaluating the proposals and qualifications submitted by Design-Build Firms, and determining compliance of the project construction with the Design Criteria Package. The Design Criteria Professional may be an employee of the District, may be the District Engineer selected by the District pursuant to Section 287.055 of the Florida Statutes, or may be retained pursuant to Rule 3.1. The Design Criteria Professional is not eligible to render services under a Design-Build Contract executed pursuant to the Design Criteria Package.
 - (b) A Design Criteria Package for the construction project shall be prepared and sealed by the Design Criteria Professional. If the project utilizes existing plans, the Design Criteria Professional shall create a Design Criteria Package by supplementing the plans with project specific requirements, if any.
 - (c) The Board may either choose to award the Design-Build Contract pursuant to the competitive proposal selection process set forth in Section 287.055(9) of the Florida Statutes, or pursuant to the qualifications-based selection process pursuant to Rule 3.1.
 - (i) Qualifications-Based Selection. If the process set forth in Rule 3.1 is utilized, subsequent to competitive negotiations, a guaranteed maximum price and guaranteed completion date shall be established.

(ii) Competitive Proposal-Based Selection. If the competitive proposal selection process is utilized, the Board, in consultation with the Design Criteria Professional, shall establish the criteria, standards and procedures for the evaluation of Design-Build Proposals based on price, technical, and design aspects of the project, weighted for the project. After a Design Criteria Package and the standards and procedures for evaluation of proposals have been developed, competitive proposals from qualified firms shall be solicited pursuant to the design criteria by the following procedure:

1. A Request for Proposals shall be advertised at least once in a newspaper of general circulation in the county in which the District is located. The notice shall allow at least twenty-one (21) days for submittal of sealed proposals, unless the Board, for good cause, determines a shorter period of time is appropriate. Any project projected to cost more than five hundred thousand dollars (\$500,000) must be noticed at least thirty (30) days prior to the date for submittal of proposals.
2. The District may maintain lists of persons interested in receiving notices of Requests for Proposals. The District shall make a good faith effort to provide written notice, by electronic mail, United States Mail, hand delivery, or facsimile, to persons who provide their name and address to the District Manager for inclusion on the list. However, failure of a person to receive the notice shall not invalidate any contract awarded in accordance with this Rule and shall not be a basis for a protest of any contract award.
3. In order to be eligible to submit a proposal, a firm must, at the time of receipt of the proposals:
 - a. Hold the required applicable state professional licenses in good standing, as defined by Section 287.055(2)(h) of the Florida Statutes;
 - b. Hold all required applicable federal licenses in good standing, if any;
 - c. Hold a current and active Florida corporate charter or be authorized to do business in the State of Florida in accordance with Chapter 607 of the Florida Statutes, if the proposer is a corporation;

- d. Meet any special pre-qualification requirements set forth in the Request for Proposals and Design Criteria Package.

Any contractor that has been found guilty by a court of any violation of federal labor or employment tax laws regarding subjects including but not limited to reemployment assistance, safety, tax withholding, worker's compensation, unemployment tax, social security and Medicare tax, wage or hour, or prevailing rate laws within the past 5 years may be considered ineligible by the District to submit a bid, response, or proposal for a District project.

Evidence of compliance with these Rules must be submitted with the proposal if required by the District. Failure to submit evidence of compliance when required may be grounds for rejection of the proposal.

4. The proposals, or the portions of which that include the price, shall be publicly opened at a meeting noticed in accordance with Rule 1.3, and at which at least one district representative is present. The name of each bidder and the price submitted in the bid shall be announced at such meeting and shall be made available upon request. Minutes should be taken at the meeting and maintained by the District. In consultation with the Design Criteria Professional, the Board shall evaluate the proposals received based on evaluation criteria and procedures established prior to the solicitation of proposals, including but not limited to qualifications, availability, and past work of the firms and the partners and members thereof. The Board shall then select no fewer than three (3) Design-Build Firms as the most qualified.
5. The Board shall have the right to reject all proposals if [the proposals are too high](#), or rejection is determined to be in the best interest of the District. No vendor shall be entitled to recover any costs of proposal preparation or submittal from the District.
6. If less than three (3) Responsive Proposals are received, the District may purchase design-build services or may reject the proposals for lack of competitiveness. If no Responsive

Proposals are received, the District may proceed with the procurement of design-build services in the manner the Board determines is in the best interests of the District, which may include but is not limited to a direct purchase of the design-build services without further competitive selection processes.

7. Notice of the rankings adopted by the Board, including the rejection of some or all proposals, shall be provided in writing to all consultants by United States Mail, hand delivery, facsimile, or overnight delivery service. The notice shall include the following statement: "Failure to file a protest within the time prescribed in Rule 3.11 of the Rules of the District shall constitute a waiver of proceedings under those Rules," or wording to that effect. Protests of the District's rankings under this Rule shall be in accordance with the procedures set forth in Rule 3.11.

8. The Board shall negotiate a contract with the firm ranking the highest based on the evaluation standards and shall establish a price which the Board determines is fair, competitive and reasonable. Should the Board be unable to negotiate a satisfactory contract with the firm considered to be the most qualified at a price considered by the Board to be fair, competitive, and reasonable, negotiations with that firm must be terminated. The Board shall then undertake negotiations with the second most qualified firm, based on the ranking by the evaluation standards. Should the Board be unable to negotiate a satisfactory contract with the firm considered to be the second most qualified at a price considered by the Board to be fair, competitive, and reasonable, negotiations with that firm must be terminated. The Board shall then undertake negotiations with the third most qualified firm. Should the Board be unable to negotiate a satisfactory contract with the firm considered to be the third most qualified at a price considered by the Board to be fair, competitive, and reasonable, negotiations with that firm must be terminated. Should the Board be unable to negotiate a satisfactory contract with any of the selected firms, the Board shall select additional firms in order of their rankings based on the evaluation standards and continue negotiations until an agreement is reached or the list of firms is exhausted.

9. After the Board contracts with a firm, the firm shall bring to the Board for approval, detailed working drawings of the project.
 10. The Design Criteria Professional shall evaluate the compliance of the detailed working drawings and project construction with the Design Criteria Package and shall provide the Board with a report of the same.
- (3) Contracts; Public Records. In accordance with Florida law, each contract entered into pursuant to this Rule shall include provisions required by law that require the contractor to comply with public records laws.
 - (4) Emergency Purchase. The Board may, in case of public emergency, declare an emergency and immediately proceed with negotiations with the best qualified Design-Build Firm available at the time. The fact that an Emergency Purchase has occurred shall be noted in the minutes of the next Board meeting.
 - (5) Exceptions. This Rule is inapplicable when:
 - (a) The project is undertaken as repair or maintenance of an existing public facility;
 - (b) The funding source of the project will be diminished or lost because the time required to competitively award the project after the funds become available exceeds the time within which the funding source must be spent;
 - (c) The District has competitively awarded a project and the contractor has abandoned the project or the District has terminated the contractor; or
 - (d) The District, after public notice, conducts a public meeting under Section 286.011 of the Florida Statutes, and finds by a majority vote of the Board that it is in the public's best interest to perform the project using its own services, employees, and equipment.

Specific Authority: §§ 190.011(5), 190.011(15), Fla. Stat.

Law Implemented: §§ 119.0701, 189.053, 190.033, 255.0518, 255.0525, 255.20, 287.055, Fla. Stat.

Rule 3.7 Payment and Performance Bonds.

- (1) Scope. This Rule shall apply to contracts for the construction of a public building, for the prosecution and completion of a public work, or for repairs upon a public building or public work and shall be construed in addition to terms prescribed by any other Rule that may also apply to such contracts.

- (2) Required Bond. Upon entering into a contract for any of the services described in section (1) of this Rule in excess of \$200,000, the Board should require that the contractor, before commencing the work, execute and record a payment and performance bond in an amount equal to the contract price. Notwithstanding the terms of the contract or any other law, the District may not make payment to the contractor until the contractor has provided to the District a certified copy of the recorded bond.

- (3) Discretionary Bond. At the discretion of the Board, upon entering into a contract for any of the services described in section (1) of this Rule for an amount not exceeding \$200,000, the contractor may be exempted from executing a payment and performance bond.

Specific Authority: §§ 190.011(5), 190.011(15), Fla. Stat.

Law Implemented: § 255.05, Fla. Stat.

Rule 3.8 Goods, Supplies, and Materials.

- (1) Purpose and Scope. All purchases of goods, supplies, or materials exceeding the amount provided in Section 287.017 of the Florida Statutes, for CATEGORY FOUR, shall be purchased under the terms of this Rule. Contracts for purchases of “goods, supplies, and materials” do not include printing, insurance, advertising, or legal notices. A contract involving goods, supplies, or materials plus maintenance services may, in the discretion of the Board, be treated as a contract for maintenance services. However, a purchase shall not be divided solely in order to avoid the threshold bidding requirements.
- (2) Procedure. When a purchase of goods, supplies, or materials is within the scope of this Rule, the following procedures shall apply:
 - (a) The Board shall cause to be prepared an Invitation to Bid, Request for Proposals, Invitation to Negotiate, or Competitive Solicitation.
 - (b) Notice of the Invitation to Bid, Request for Proposals, Invitation to Negotiate, or Competitive Solicitation shall be advertised at least once in a newspaper of general circulation within the District and within the county in which the District is located. The notice shall also include the amount of the bid bond, if one is required. The notice shall allow at least seven (7) days for submittal of bids, proposals, replies, or responses.
 - (c) The District may maintain lists of persons interested in receiving notices of Invitations to Bid, Requests for Proposals, Invitations to Negotiate, or Competitive Solicitations. The District shall make a good faith effort to provide written notice, by electronic mail, United States Mail, hand delivery, or facsimile, to persons who provide their name and address to the District Manager for inclusion on the list. However, failure of a person to receive the notice shall not invalidate any contract awarded in accordance with this Rule and shall not be a basis for a protest of any contract award.
 - (d) If the District has pre-qualified suppliers of goods, supplies, and materials, then, at the option of the District, only those persons who have been pre-qualified will be eligible to submit bids, proposals, replies, or responses.
 - (e) In order to be eligible to submit a bid, proposal, reply, or response, a firm or individual must, at the time of receipt of the bids, proposals, replies, or responses:
 - (i) Hold all required applicable state professional licenses in good standing;

- (ii) Hold all required applicable federal licenses in good standing, if any;
- (iii) Hold a current and active Florida corporate charter or be authorized to do business in the State of Florida in accordance with Chapter 607 of the Florida Statutes, if the vendor is a corporation; and
- (iv) Meet any special pre-qualification requirements set forth in the Invitation to Bid, Request for Proposals, Invitation to Negotiate, or Competitive Solicitation.

Evidence of compliance with these Rules must be submitted with the bid, proposal, reply or response if required by the District. Failure to submit evidence of compliance when required may be grounds for rejection of the bid, proposal, reply, or response.

Any firm or individual whose principal place of business is outside the State of Florida must also submit a written opinion of an attorney at law licensed to practice law in that foreign state, as to the preferences, if any or none, granted by the law of that foreign state to business entities whose principal places of business are in that foreign state, in the letting of any or all public contracts. Failure to submit such a written opinion or submission of a false or misleading written opinion may be grounds for rejection of the bid, proposal, reply, or response.

- (f) Bids, proposals, replies, and responses shall be publicly opened at the time and place noted on the Invitation to Bid, Request for Proposals, Invitation to Negotiate, or Competitive Solicitation. Bids, proposals, replies, and responses shall be evaluated in accordance with the respective Invitation to Bid, Request for Proposals, Invitation to Negotiate, or Competitive Solicitation, and this Rule. Minor variations in the bids, proposals, replies, or responses may be waived by the Board. A variation is minor if waiver of the variation does not create a competitive advantage or disadvantage of a material nature. Mistakes in arithmetic extension of pricing may be corrected by the Board. Bids and proposals may not be modified or supplemented after opening; provided however, additional information may be requested and/or provided to evidence compliance, make non-material modifications, clarifications, or supplementations, and as otherwise permitted by Florida law.
- (g) The lowest Responsive Bid, after taking into account the preferences provided for in this subsection, submitted by a Responsive and Responsible Bidder in response to an Invitation to Bid, Request for Proposals, Invitation to Negotiate, or Competitive Solicitation shall be accepted. If the lowest

Responsive Bid is submitted by a Responsive and Responsible Bidder whose principal place of business is located in a foreign state which does not grant a preference in competitive purchase to businesses whose principal place of business are in that foreign state, the lowest Responsible and Responsive Bidder whose principal place of business is in the State of Florida shall be awarded a preference of five (5) percent. If the lowest Responsive Bid is submitted by a Responsive and Responsible Bidder whose principal place of business is located in a foreign state which grants a preference in competitive purchase to businesses whose principal place of business are in that foreign state, the lowest Responsible and Responsive Bidder whose principal place of business is in the State of Florida shall be awarded a preference equal to the preference granted by such foreign state.

To assure full understanding of the responsiveness to the solicitation requirements contained in an Invitation to Bid, Request for Proposals, Invitation to Negotiate, or Competitive Solicitation, discussions may be conducted with qualified vendors. Vendors shall be accorded fair treatment prior to the submittal date with respect to any opportunity for discussion, preparation, and revision of bids, proposals, replies, and responses.

- (h) The Board shall have the right to reject all bids, proposals, replies, or responses because they exceed the amount of funds budgeted for the purchase, if there are not enough to be competitive, or if rejection is determined to be in the best interest of the District. No vendor shall be entitled to recover any costs of bid, proposal, reply, or response preparation or submittal from the District.
- (i) The Board may require bidders and proposers to furnish bid bonds, performance bonds, and/or other bonds with a responsible surety to be approved by the Board.
- (j) Notice of intent to award, including rejection of some or all bids, proposals, replies, or responses shall be provided in writing to all vendors by United States Mail, hand delivery, facsimile, or overnight delivery service. The notice shall include the following statement: "Failure to file a protest within the time prescribed in Rule 3.11 of the Rules of the District shall constitute a waiver of proceedings under those Rules," or wording to that effect. Protests of the District's purchase of goods, supplies, and materials under this Rule shall be in accordance with the procedures set forth in Rule 3.11.

- (k) If less than three (3) Responsive Bids, Proposals, Replies, or Responses are received, the District may purchase goods, supplies, or materials, or may reject the bids, proposals, replies, or responses for a lack of competitiveness. If no Responsive Bid, Proposal, Reply, or Response is received, the District may proceed with the procurement of goods, supplies, and materials, in the manner the Board determines is in the best interests of the District, which may include but is not limited to a direct purchase of the goods, supplies, and materials without further competitive selection processes.
- (3) Goods, Supplies, and Materials included in a Construction Contract Awarded Pursuant to Rule 3.5 or 3.6. There may be occasions where the District has undergone the competitive purchase of construction services which contract may include the provision of goods, supplies, or materials. In that instance, the District may approve a change order to the contract and directly purchase the goods, supplies, and materials. Such purchase of goods, supplies, and materials deducted from a competitively purchased construction contract shall be exempt from this Rule.
- (4) Exemption. Goods, supplies, and materials that are only available from a single source are exempt from this Rule. Goods, supplies, and materials provided by governmental agencies are exempt from this Rule. A contract for goods, supplies, or materials is exempt from this Rule if state or federal law prescribes with whom the District must contract or if the rate of payment is established during the appropriation process. This Rule shall not apply to the purchase of goods, supplies or materials that are purchased under a federal, state, or local government contract that has been competitively procured by such federal, state, or local government in a manner consistent with the material procurement requirements of these Rules.
- (5) Renewal. Contracts for the purchase of goods, supplies, and/or materials subject to this Rule may be renewed for a maximum period of five (5) years.
- (6) Emergency Purchases. The District may make an Emergency Purchase without complying with these rules. The fact that an Emergency Purchase has occurred or is necessary shall be noted in the minutes of the next Board meeting.

Specific Authority: §§ 190.011(5), 190.011(15), Fla. Stat.

Law Implemented: §§ 189.053, 190.033, 287.017, 287.084, Fla. Stat.

Rule 3.9 Maintenance Services.

- (1) Scope. All contracts for maintenance of any District facility or project shall be set under the terms of this Rule if the cost exceeds the amount provided in Section 287.017 of the Florida Statutes, for CATEGORY FOUR. A contract involving goods, supplies, and materials plus maintenance services may, in the discretion of the Board, be treated as a contract for maintenance services. However, a purchase shall not be divided solely in order to avoid the threshold bidding requirements.

- (2) Procedure. When a purchase of maintenance services is within the scope of this Rule, the following procedures shall apply:
 - (a) The Board shall cause to be prepared an Invitation to Bid, Request for Proposals, Invitation to Negotiate, or Competitive Solicitation.

 - (b) Notice of the Invitation to Bid, Request for Proposals, Invitation to Negotiate, or Competitive Solicitation shall be advertised at least once in a newspaper of general circulation within the District and within the county in which the District is located. The notice shall also include the amount of the bid bond, if one is required. The notice shall allow at least seven (7) days for submittal of bids, proposals, replies, or responses.

 - (c) The District may maintain lists of persons interested in receiving notices of Invitations to Bid, Requests for Proposals, Invitations to Negotiate, and Competitive Solicitations. The District shall make a good faith effort to provide written notice, by electronic mail, United States Mail, hand delivery, or facsimile, to persons who provide their name and address to the District Manager for inclusion on the list. However, failure of a person to receive the notice shall not invalidate any contract awarded in accordance with this Rule and shall not be a basis for a protest of any contract award.

 - (d) If the District has pre-qualified suppliers of maintenance services, then, at the option of the District, only those persons who have been pre-qualified will be eligible to submit bids, proposals, replies, and responses.

 - (e) In order to be eligible to submit a bid, proposal, reply, or response, a firm or individual must, at the time of receipt of the bids, proposals, replies, or responses:
 - (i) Hold all required applicable state professional licenses in good standing;

 - (ii) Hold all required applicable federal licenses in good standing, if any;

- (iii) Hold a current and active Florida corporate charter or be authorized to do business in the State of Florida in accordance with Chapter 607 of the Florida Statutes, if the vendor is a corporation; and
- (iv) Meet any special pre-qualification requirements set forth in the Invitation to Bid, Request for Proposals, Invitation to Negotiate, or Competitive Solicitation.

Evidence of compliance with these Rules must be submitted with the bid, proposal, reply, or response if required by the District. Failure to submit evidence of compliance when required may be grounds for rejection of the bid, proposal, reply, or response.

- (f) Bids, proposals, replies, and responses shall be publicly opened at the time and place noted on the Invitation to Bid, Request for Proposals, Invitation to Negotiate, or Competitive Solicitation. Bids, proposals, replies, and responses shall be evaluated in accordance with the respective Invitation to Bid, Request for Proposals, Invitation to Negotiate, or Competitive Solicitation, and these Rules. Minor variations in the bids, proposals, replies, and responses may be waived by the Board. A variation is minor if waiver of the variation does not create a competitive advantage or disadvantage of a material nature. Mistakes in arithmetic extension of pricing may be corrected by the Board. Bids and proposals may not be modified or supplemented after opening; provided however, additional information may be requested and/or provided to evidence compliance, make non-material modifications, clarifications, or supplementations, and as otherwise permitted by Florida law.
- (g) The lowest Responsive Bid submitted in response to an Invitation to Bid by a Responsive and Responsible Bidder shall be accepted. In relation to a Request for Proposals, Invitation to Negotiate or Competitive Solicitation the Board shall select the Responsive Proposal, Reply, or Response submitted by a Responsive and Responsible Vendor which is most advantageous to the District. To assure full understanding of the responsiveness to the solicitation requirements contained in a Request for Proposals, Invitation to Negotiate, or Competitive Solicitation, discussions may be conducted with qualified vendors. Vendors shall be accorded fair treatment prior to the submittal date with respect to any opportunity for discussion, preparation, and revision of bids, proposals, replies, or responses.
- (h) The Board shall have the right to reject all bids, proposals, replies, or responses because they exceed the amount of funds budgeted for the

purchase, if there are not enough to be competitive, or if rejection is determined to be in the best interest of the District. No Vendor shall be entitled to recover any costs of bid, proposal, reply, or response preparation or submittal from the District.

- (i) The Board may require bidders and proposers to furnish bid bonds, performance bonds, and/or other bonds with a responsible surety to be approved by the Board.
 - (j) Notice of intent to award, including rejection of some or all bids, proposals, replies, or responses shall be provided in writing to all vendors by United States Mail, hand delivery, facsimile, or overnight delivery service. The notice shall include the following statement: "Failure to file a protest within the time prescribed in Rule 3.11 of the Rules of the District shall constitute a waiver of proceedings under those Rules," or wording to that effect. Protests of the District's procurement of maintenance services under this Rule shall be in accordance with the procedures set forth in Rule 3.11.
 - (k) If less than three (3) Responsive Bids, Proposals, Replies, or Responses are received, the District may purchase the maintenance services or may reject the bids, proposals, replies, or responses for a lack of competitiveness. If no Responsive Bid, Proposal, Reply, or Response is received, the District may proceed with the procurement of maintenance services, in the manner the Board determines is in the best interests of the District, which may include but is not limited to a direct purchase of the maintenance services without further competitive selection processes.
- (3) Exemptions. Maintenance services that are only available from a single source are exempt from this Rule. Maintenance services provided by governmental agencies are exempt from this Rule. A contract for maintenance services is exempt from this Rule if state or federal law prescribes with whom the District must contract or if the rate of payment is established during the appropriation process.
 - (4) Renewal. Contracts for the purchase of maintenance services subject to this Rule may be renewed for a maximum period of five (5) years.
 - (5) Contracts; Public Records. In accordance with Florida law, each contract entered into pursuant to this Rule shall include provisions required by law that require the contractor to comply with public records laws.
 - (6) Emergency Purchases. The District may make an Emergency Purchase without complying with these rules. The fact that an Emergency Purchase has occurred or is necessary shall be noted in the minutes of the next Board meeting.

Specific Authority: §§ 190.011(5), 190.011(15), 190.033, Fla. Stat.
Law Implemented: §§ 119.0701, 190.033, 287.017, Fla. Stat.

Rule 3.10 Contractual Services.

- (1) Exemption from Competitive Purchase. Pursuant to Section 190.033(3) of the Florida Statutes, Contractual Services shall not be subject to competitive purchasing requirements. If an agreement is predominantly for Contractual Services, but also includes maintenance services or the purchase of goods and services, the contract shall not be subject to competitive purchasing requirements. Regardless of whether an advertisement or solicitation for Contractual Services is identified as an Invitation to Bid, Request for Proposals, Invitation to Negotiate, or Competitive Solicitation, no rights or remedies under these Rules, including but not limited to protest rights, are conferred on persons, firms, or vendors proposing to provide Contractual Services to the District.

- (2) Contracts; Public Records. In accordance with Florida law, each contract for Contractual Services shall include provisions required by law that require the contractor to comply with public records laws.

Specific Authority: §§ 190.011(5), 190.011(15), Fla. Stat.

Law Implemented: §§ 119.0701, 190.011(3), 190.033, Fla. Stat.

Rule 3.11 Protests with Respect to Proceedings under Rules 3.1, 3.2, 3.3, 3.4, 3.5, 3.6, 3.8, and 3.9.

The resolution of any protests with respect to proceedings under Rules 3.1, 3.2, 3.3, 3.4, 3.5, 3.6, 3.8, and 3.9 shall be in accordance with this Rule.

(1) Filing.

- (a) With respect to a protest regarding qualifications, specifications, documentation, or other requirements contained in a Request for Qualifications, Request for Proposals, Invitation to Bid, or Competitive Solicitation issued by the District, the notice of protest shall be filed in writing within seventy-two (72) calendar hours (excluding Saturdays, Sundays, and state holidays) after the first advertisement of the Request for Qualifications, Request for Proposals, Invitation to Bid, or Competitive Solicitation. A formal protest setting forth with particularity the facts and law upon which the protest is based shall be filed within seven (7) calendar days (including Saturdays, Sundays, and state holidays) after the initial notice of protest was filed. For purposes of this Rule, wherever applicable, filing will be perfected and deemed to have occurred upon receipt by the District. Failure to file a notice of protest shall constitute a waiver of all rights to protest the District's intended decision. Failure to file a formal written protest shall constitute an abandonment of the protest proceedings and shall automatically terminate the protest proceedings.
- (b) Except for those situations covered by subsection (1)(a) of this Rule, any firm or person who is affected adversely by a District's ranking or intended award under Rules 3.1, 3.2, 3.3, 3.4, 3.5, 3.6, 3.8, or 3.9 and desires to contest the District's ranking or intended award, shall file with the District a written notice of protest within seventy-two (72) calendar hours (excluding Saturdays, Sundays, and state holidays) after receipt of the notice of the District's ranking or intended award. A formal protest setting forth with particularity the facts and law upon which the protest is based shall be filed within seven (7) calendar days (including Saturdays, Sundays, and state holidays) after the initial notice of protest was filed. For purposes of this Rule, wherever applicable, filing will be perfected and deemed to have occurred upon receipt by the District. Failure to file a notice of protest shall constitute a waiver of all rights to protest the District's ranking or intended award. Failure to file a formal written protest shall constitute an abandonment of the protest proceedings and shall automatically terminate the protest proceedings.
- (c) If the requirement for the posting of a protest bond and the amount of the protest bond, which may be expressed by a percentage of the contract to

be awarded or a set amount, is disclosed in the District's competitive solicitation documents for a particular purchase under Rules 3.1, 3.2, 3.3, 3.4, 3.5, 3.6, 3.8, or 3.9, any person who files a notice of protest must post the protest bond. The amount of the protest bond shall be determined by District staff after consultation with the Board and within the limits, if any, imposed by Florida law. In the event the protest is successful, the protest bond shall be refunded to the protestor. In the event the protest is unsuccessful, the protest bond shall be applied towards the District's costs, expenses, and attorney's fees associated with hearing and defending the protest. In the event the protest is settled by mutual agreement of the parties, the protest bond shall be distributed as agreed to by the District and protestor.

- (d) The District does not accept documents filed by electronic mail or facsimile transmission. Filings are only accepted during normal business hours.
- (2) Contract Execution. Upon receipt of a notice of protest which has been timely filed, the District shall not execute the contract under protest until the subject of the protest is resolved. However, if the District sets forth in writing particular facts and circumstances showing that delay incident to protest proceedings will jeopardize the funding for the project, will materially increase the cost of the project, or will create an immediate and serious danger to the public health, safety, or welfare, the contract may be executed.
- (3) Informal Proceeding. If the Board determines a protest does not involve a disputed issue of material fact, the Board may, but is not obligated to, schedule an informal proceeding to consider the protest. Such informal proceeding shall be at a time and place determined by the Board. Notice of such proceeding shall be sent via facsimile, United States Mail, or hand delivery to the protestor and any substantially affected persons or parties not less than three (3) calendar days prior to such informal proceeding. Within thirty (30) calendar days following the informal proceeding, the Board shall issue a written decision setting forth the factual, legal, and policy grounds for its decision.
- (4) Formal Proceeding. If the Board determines a protest involves disputed issues of material fact or if the Board elects not to use the informal proceeding process provided for in section (3) of this Rule, the District shall schedule a formal hearing to resolve the protest. The Chairperson shall designate any member of the Board (including the Chairperson), District Manager, District Counsel, or other person as a hearing officer to conduct the hearing. The hearing officer may:
 - (a) Administer oaths and affirmations;
 - (b) Rule upon offers of proof and receive relevant evidence;

- (c) Regulate the course of the hearing, including any pre-hearing matters;
- (d) Enter orders; and
- (e) Make or receive offers of settlement, stipulation, and adjustment.

The hearing officer shall, within thirty (30) days after the hearing or receipt of the hearing transcript, whichever is later, file a recommended order which shall include a caption, time and place of hearing, appearances entered at the hearing, statement of the issues, findings of fact and conclusions of law, separately stated, and a recommendation for final District action. The District shall allow each party fifteen (15) days in which to submit written exceptions to the recommended order. The District shall issue a final order within sixty (60) days after the filing of the recommended order.

- (5) Intervenors. Other substantially affected persons may join the proceedings as intervenors on appropriate terms which shall not unduly delay the proceedings.
- (6) Rejection of all Qualifications, Bids, Proposals, Replies and Responses after Receipt of Notice of Protest. If the Board determines there was a violation of law, defect, or an irregularity in the competitive solicitation process, the Bids, Proposals, Replies, and Responses are too high, or if the Board determines it is otherwise in the District's best interest, the Board may reject all qualifications, bids, proposals, replies, and responses and start the competitive solicitation process anew. If the Board decides to reject all qualifications, bids, proposals, replies, and responses and start the competitive solicitation process anew, any pending protests shall automatically terminate.
- (7) Settlement. Nothing herein shall preclude the settlement of any protest under this Rule at any time.

Specific Authority: §§ 190.011(5), 190.011(15), Fla. Stat.
Law Implemented: § 190.033, Fla. Stat.

Rule 4.0 Effective Date.

These Rules shall be effective February 9, 2022, except that no election of officers required by these Rules shall be required until after the next regular election for the Board.

Specific Authority: §§ 190.011(5), 190.011(15), Fla. Stat.

Law Implemented: §§ 190.011(5), 190.011(15), Fla. Stat.

**HARMONY ON LAKE
ELOISE
COMMUNITY DEVELOPMENT DISTRICT**

7

RESOLUTION 2022-30

A RESOLUTION OF THE BOARD OF SUPERVISORS OF THE HARMONY ON LAKE ELOISE COMMUNITY DEVELOPMENT DISTRICT GRANTING THE CHAIR AND VICE CHAIR THE AUTHORITY TO EXECUTE REAL AND PERSONAL PROPERTY CONVEYANCE AND DEDICATION DOCUMENTS, PLATS AND OTHER DOCUMENTS RELATED TO THE DEVELOPMENT OF THE DISTRICT'S IMPROVEMENTS; APPROVING THE SCOPE AND TERMS OF SUCH AUTHORIZATION; PROVIDING A SEVERABILITY CLAUSE; AND PROVIDING AN EFFECTIVE DATE.

WHEREAS, the Harmony on Lake Eloise Community Development District (the "**District**") is a local unit of special purpose government created and existing pursuant to Chapter 190, *Florida Statutes*; and

WHEREAS, Chapter 190, *Florida Statutes*, authorizes the District to construct, install, operate, and/or maintain systems and facilities for certain basic infrastructure, including but not limited to, roadways, stormwater management, utilities (water and sewer), offsite improvements, amenity, hardscaping/landscaping/irrigation/lighting; and

WHEREAS, the District has adopted or intends to adopt an "**Engineer's Report**," which sets forth the scope of the District's capital improvement plan and the improvements which are to be constructed thereto (the "**Improvements**"); and

WHEREAS, in connection with the development of the Improvements in accordance with the Engineer's Report, the District may, from time to time, (i) obtain and/or accept permits, approvals, right-of-way agreements and other similar documents from governmental entities for the construction and/or operation of the Improvements, and (ii) accept, convey and dedicate certain interests in real and personal property (e.g., roads, utilities, stormwater improvements, and other systems), and, for those purposes, may execute plats, deeds, easements, bills of sale, permit transfer documents, agreements, and other documents necessary for the conveyance and/or operation of Improvements, work product and land ((i) and (ii) together, the "**Conveyance Documents**"); and

WHEREAS, to facilitate the efficient development of the Improvements, the District desires to authorize the Chair, and other officers in the Chair's absence, to approve and execute the Conveyance Documents; and

WHEREAS, the Board of Supervisors finds that granting such authority is in the best interests of the District so that the development of the Improvements may proceed expeditiously, subject to the terms and limitations imposed by this Resolution.

NOW THEREFORE BE IT RESOLVED BY THE BOARD OF SUPERVISORS OF THE HARMONY ON LAKE ELOISE COMMUNITY DEVELOPMENT DISTRICT:

1. INCORPORATION OF RECITALS. The recitals so stated are true and correct and by this reference are incorporated into and form a material part of this Resolution.

2. DELEGATION OF AUTHORITY. The Chair of the District’s Board of Supervisors is hereby authorized to sign, accept and/or execute Conveyance Documents as defined above. The Vice Chair or Secretary of the District’s Board of Supervisors is hereby authorized to sign, accept and/or execute any such Conveyance Documents in the Chair’s absence. The Vice Chair, Secretary, and Assistant Secretaries of the District’s Board of Supervisors are hereby authorized to counter-sign such Conveyance Documents. Such authority shall be subject to the review and approval of the District Engineer and District Manager, in consultation with District Counsel.

3. SEVERABILITY. If any provision of this Resolution is held to be illegal or invalid, the other provisions shall remain in full force and effect.

4. EFFECTIVE DATE. This Resolution shall take effect upon its passage and shall remain in effect unless rescinded or repealed. This Resolution shall also apply to ratify all prior approvals and/or executions of Conveyance Documents.

PASSED AND ADOPTED this 9th day of February, 2022.

ATTEST:

**HARMONY ON LAKE ELOISE COMMUNITY
DEVELOPMENT DISTRICT**

Secretary/Assistant Secretary

Chair/Vice Chair, Board of Supervisors

**HARMONY ON LAKE
ELOISE
COMMUNITY DEVELOPMENT DISTRICT**

8

RESOLUTION 2022-31

A RESOLUTION OF THE BOARD OF SUPERVISORS OF THE HARMONY ON LAKE ELOISE COMMUNITY DEVELOPMENT DISTRICT ADOPTING AMENDED AND RESTATED PROMPT PAYMENT POLICIES AND PROCEDURES PURSUANT TO CHAPTER 218, *FLORIDA STATUTES*; PROVIDING A SEVERABILITY CLAUSE; AND PROVIDING AN EFFECTIVE DATE.

WHEREAS, the Harmony on Lake Eloise Community Development District (the “District”) is a local unit of special-purpose government created and existing pursuant to Chapter 190, *Florida Statutes*, being situated entirely within the City of Winter Haven, Polk County, Florida; and

WHEREAS, Chapter 218, *Florida Statutes*, requires timely payment to vendors and contractors providing certain goods and/or services to the District; and

WHEREAS, the Board of Supervisors of the District (“Board”) has previously adopted the *Prompt Payment Policies and Procedures* (“Policies”) to govern prompt payments; and

WHEREAS, to provide for efficient and effective District operations and to maintain compliance with recent changes to Florida law, the Board finds that it is in the best interests of the District to adopt by resolution the *Amended and Restated Prompt Payment Policies and Procedures* (“Amended Policies”), attached hereto as **Exhibit A**, for immediate use and application.

NOW, THEREFORE, BE IT RESOLVED BY THE BOARD OF SUPERVISORS OF THE HARMONY ON LAKE ELOISE COMMUNITY DEVELOPMENT DISTRICT:

SECTION 1. The Amended Policies, attached hereto as **Exhibit A**, are hereby adopted pursuant to this Resolution as necessary for the conduct of District business. The Amended Policies shall remain in full force and effect until such time as the Board may amend or replace them; provided, however, that as the provisions of Chapter 218, *Florida Statutes*, are amended from time to time, the attached Amended Policies shall automatically be amended to incorporate the new requirements of law without any further action by the Board.

SECTION 2. The Amended Policies hereby adopted supplant and replace all previous versions of the Policies (if any).

SECTION 3. If any provision of this Resolution is held to be illegal or invalid, the other provisions shall remain in full force and effect.

SECTION 4. This Resolution shall become effective upon its passage and shall remain in effect unless rescinded or repealed.

PASSED AND ADOPTED this 9th day of February, 2022.

ATTEST:

**HARMONY ON LAKE ELOISE COMMUNITY
DEVELOPMENT DISTRICT**

Secretary/Assistant Secretary

Chair/Vice Chair, Board of Supervisors

Exhibit A: Amended and Restated Prompt Payment Policies and Procedures

EXHIBIT A

HARMONY ON LAKE ELOISE COMMUNITY DEVELOPMENT DISTRICT

Amended & Restated Prompt Payment Policies and Procedures

**In Accordance with the Local Government Prompt Payment Act
Chapter 218, Part VII, *Florida Statutes***

February 9, 2022

Harmony on Lake Eloise Community Development District
Amended and Restated Prompt Payment Policies and Procedures

Table of Contents

I.	Purpose	1
II.	Scope	1
III.	Definitions	1
	A. Agent	1
	B. Construction Services	1
	C. Contractor or Provider of Construction Services	1
	D. Date Stamped	1
	E. Improper Invoice	2
	F. Improper Payment Request	2
	G. Non-Construction Goods and Services.....	2
	H. Proper Invoice	2
	I. Proper Payment Request	2
	J. Provider	2
	K. Purchase	2
	L. Vendor	2
IV.	Proper Invoice/Payment Request Requirements	3
	A. General	3
	B. Sales Tax	3
	C. Federal Identification and Social Security Numbers	3
	D. Proper Invoice for Non-Construction Goods and Services	3
	E. Proper Payment Request Requirements for Construction Services	4
V.	Submission of Invoices and Payment Requests	4
VI.	Calculation of Payment Due Date	5
	A. Non-Construction Goods and Services Invoices	5
	B. Payment Requests for Construction Services	6
VII.	Resolution of Disputes	7
	A. Dispute Between the District and a Provider	7
	B. Dispute Resolution Procedures	7
VIII.	Purchases Involving Federal Funds or Bond Funds	8
IX.	Requirements for Construction Services Contracts – Project Completion; Retainage	9
X.	Late Payment Interest Charges	9
	A. Related to Non-Construction Goods and Services	9
	B. Related to Construction Services	9
	C. Report of Interest	9

I. Purpose

In accordance with the Local Government Prompt Payment Act (Chapter 218, Part VII, *Florida Statutes*) (“PPA”), the purpose of the Harmony on Lake Eloise Community Development District (“District”) Amended and Restated Prompt Payment Policies and Procedures (“Policies & Procedures”) is to provide a specific policy to ensure timely payment to Vendors and Contractors (both hereinafter defined) providing goods and/or services to the District and ensure the timely receipt by the District of goods and/or services contemplated at the time of contracting. Please note that the PPA, like any statute or law, may be amended from time to time by legislative action. These Policies & Procedures are based on the statutory requirements as of the date identified on the cover page of this document. By this reference, as applicable statutory provisions subsequently change, these Policies & Procedures shall automatically be amended to incorporate the new requirements of law. These Policies & Procedures are adopted by the District to provide guidance in contracting matters. Failure by the District to comply with these Policies & Procedures shall not expand the rights or remedies of any Provider (hereinafter defined) against the District under the PPA. Nothing contained herein shall be interpreted as more restrictive on the District than what is provided for in the PPA.

II. Scope

These Policies & Procedures apply to all operations of the District, including Construction Services and Non-Construction Goods and Services, as applicable.

III. Definitions

A. Agent

The District-contracted architect, District-contracted engineer, District Manager, or other person, acting on behalf of the District, which is required by law or contract to review invoices or payment requests from Providers (hereinafter defined). Such individuals/entities must be identified in accordance with §218.735 (1), Fla. Stat., and further identified in the relevant agreement between the District and the Provider.

B. Construction Services

All labor, services, and materials provided in connection with the construction, alteration, repair, demolition, reconstruction, or other improvement to real property that require a license under parts I and II of Chapter 489, Fla. Stat.

C. Contractor or Provider of Construction Services

The entity or individual that provides Construction Services through direct contract with the District.

D. Date Stamped

Each original and revised invoice or payment request received by the District shall be marked electronically or manually, by use of a date stamp or other method, which date marking clearly indicates the date such invoice or payment request is first delivered to the District through its Agent. In the event that the Agent receives an

invoice or payment request, but fails to timely or physically mark on the document the date received, "Date Stamped" shall mean the date of actual receipt by the Agent.

E. Improper Invoice

An invoice that does not conform to the requirements of a Proper Invoice.

F. Improper Payment Request

A request for payment for Construction Services that does not conform to the requirements of a Proper Payment Request.

G. Non-Construction Goods and Services

All labor, services, goods and materials provided in connection with anything other than construction, alteration, repair, demolition, reconstruction, or other improvements to real property.

H. Proper Invoice

An invoice that conforms to all statutory requirements, all requirements of these Policies and Procedures not expressly waived by the District and any additional requirements included in the agreement for goods and/or services for which the invoice is submitted not expressly waived by the District.

I. Proper Payment Request

A request for payment for Construction Services which conforms to all statutory requirements, all requirements of these Policies & Procedures not expressly waived by the District and any additional requirements included in the Construction Services agreement for which the Payment Request is submitted not expressly waived by the District.

J. Provider

Includes any Vendor, Contractor or Provider of Construction Services, as defined herein.

K. Purchase

The purchase of goods, materials, services, or Construction Services; the purchase or lease of personal property; or the lease of real property by the District.

L. Vendor

Any person or entity that sells goods or services, sells or leases personal property, or leases real property directly to the District, not including Construction Services.

IV. Proper Invoice/Payment Request Requirements

A. General

Prior to Provider receiving payment from the District, Non-Construction Goods and Services and Construction Services, as applicable, shall be received and performed in accordance with contractual or other specifications or requirements to the satisfaction of the District. Provision or delivery of Non-Construction Goods and Services to the District does not constitute acceptance for the purpose of payment. Final acceptance and authorization of payment shall be made only after delivery and inspection by the Agent and the Agent's confirmation that the Non-Construction Goods and Services or Construction Services meet contract specifications and conditions. Should the Non-Construction Goods and Services or Construction Services differ in any respect from the specifications, payment may be withheld until such time as the Provider takes necessary corrective action. Certain limited exceptions which require payment in advance are permitted when authorized by the District Board of Supervisors ("Board") or when provided for in the applicable agreement.

B. Sales Tax

Providers should not include sales tax on any invoice or payment request. The District's current tax-exempt number is 85-8017794715C-8. A copy of the tax-exempt form will be supplied to Providers upon request.

C. Federal Identification and Social Security Numbers

Providers are paid using either a Federal Identification Number or Social Security Number. To receive payment, Providers should supply the District with the correct number as well as a proper Internal Revenue Service W-9 Form. The District Manager shall treat information provided in accordance with Florida law.

Providers should notify the District Manager when changes in data occur (telephone (877) 276-0889, email wrathellc@whhassociates.com, Fax (561) 571-0013).

D. Proper Invoice for Non-Construction Goods and Services

All Non-Construction Goods and Services invoiced must be supplied or performed in accordance with the applicable purchase order (including any bid/proposal provided, if applicable) or agreement and such Non-Construction Goods and Services quantity and quality must be equal to or better than what is required by such terms. Unless otherwise specified in the applicable agreement, invoices should contain all of the following minimum information in order to be considered a Proper Invoice:

1. Name of Vendor
2. Remittance address
3. Invoice Date
4. Invoice number
5. The "Bill To" party must be the District or the Board, or other entity approved in writing by the Board of the District Manager
6. Project name (if applicable)

7. In addition to the information required in Section IV.D.1-6 above, invoices involving the *purchase of goods* should also contain:
 - a. A complete item description
 - b. Quantity purchased
 - c. Unit price(s)
 - d. Total price (for each item)
 - e. Total amount of invoice (all items)
 - f. The location and date(s) of delivery of the goods to the District
8. In addition to the information required in Section IV.D.1-6 above, invoices involving the *purchase of services* should also contain:
 - a. Itemized description of services performed
 - b. The location and date of delivery of the services to the District
 - c. Billing method for services performed (i.e., approved hourly rates, percentage of completion, cost plus fixed fee, direct/actual costs, etc.)
 - d. Itemization of other direct, reimbursable costs (including description and amount)
 - e. Copies of invoices for other direct, reimbursable costs (other than incidental costs such as copying) and one (1) of the following:
 - i. Copy of both sides of a cancelled check evidencing payment for costs submitted for reimbursement
 - ii. Paid receipt
 - iii. Waiver/lien release from subcontractor (if applicable)
9. Any applicable discounts
10. Any other information or documentation, which may be required or specified under the terms of the purchase order or agreement

E. Proper Payment Request Requirements for Construction Services

Payment Requests must conform to all requirements of Section IV, A-D above, unless otherwise specified in the terms of the applicable agreement or purchase order between the District and the Provider.

V. Submission of Invoices and Payment Requests

The Provider shall submit all Invoices and Payment Requests for both Construction Services and Non-Construction Goods and Services to the District's Agent as provided in the purchase order or agreement, as applicable, and to the District Manager as follows:

Submit the invoice and/or payment request, with required additional material and in conformance with these Policies and Procedures, by mail, by hand delivery, or via email (Note: email is the preferred method for receipt of Non-Construction Goods and Services invoices).

1. Mailing and Drop Off Address

Harmony on Lake Eloise Community Development District
 c/o Wrathell, Hunt and Associates, LLC
 2300 Glades Road, Suite 410W
 Boca Raton, Florida 33431

2. **Email Address**
harmonyonlakeeloiseccd@districtap.com

VI. **Calculation of Payment Due Date**

A. **Non-Construction Goods and Services Invoices**

1. **Receipt of Proper Invoice**

Payment is due from the District forty-five (45) days from the date on which a Proper Invoice is Date Stamped.

2. **Receipt of Improper Invoice**

If an Improper Invoice is received, a required invoice is not received, or invoicing of a request for payment is not required, the time when payment is due from the District is forty-five (45) days from the latest date of the following:

- a. On which delivery of personal property is fully accepted by the District;
- b. On which services are completed and accepted by the District;
- c. On which the contracted rental period begins (if applicable); or
- d. On which the District and the Vendor agree in a written agreement that provides payment due dates.

3. **Rejection of an Improper Invoice**

The District may reject an Improper Invoice. Within ten (10) days of receipt of the Improper Invoice by the District, the Vendor must be notified that the invoice is improper and be given an opportunity to correct the deficient or missing information, remedy the faulty work, replace the defective goods, or take other necessary, remedial action.

The District's rejection of an Improper Invoice must:

- a. Be provided in writing;
- b. Specify any and all known deficiencies; and
- c. State actions necessary to correct the Improper Invoice.

If the Vendor submits a corrected invoice, which corrects the deficiencies specified in the District's written rejection, the District must pay the corrected invoice within the later of: (a) ten (10) business days after date the corrected invoice is Date Stamped; or (b) forty-five (45) days after the date the Improper Invoice was Date Stamped.

If the Vendor submits an invoice in response to the District's written rejection which fails to correct the deficiencies specified or continues to be an Improper Invoice, the District must reject that invoice as stated herein.

4. **Payment of Undisputed Portion of Invoice**

If the District disputes a portion of an invoice, the undisputed portion shall be paid in a timely manner and in accordance with the due dates for payment as specified in these Policies & Procedures.

B. Payment Requests for Construction Services

1. Receipt of Proper Payment Request

The time at which payment is due for Construction Services from the District is as follows:

- a. If an Agent must approve the payment request before it is submitted to the District Manager, payment (whether full or partial) is due twenty-five (25) business days after the payment request is Date Stamped. The Provider may send the District an overdue notice. If the payment request is not rejected within four (4) business days after Date Stamp of the overdue notice, the payment request shall be deemed accepted, except for any portion of the payment request that is fraudulent, misleading or is the subject of dispute.

The agreement between the District and the Provider shall identify the Agent to which the Provider shall submit its payment request, or shall be provided by the District through a separate written notice no later than ten (10) days after contract award or notice to proceed, whichever is later. Provider's submission of a payment request to the Agent shall be Date Stamped, which shall commence the time periods for payment or rejection of a payment request or invoice as provided in this section.

- b. If, pursuant to contract, an Agent is not required to approve the payment request submitted to the District, payment is due twenty (20) business days after the payment request is Date Stamped unless such payment request includes fraudulent or misleading information or is the subject of dispute.

2. Receipt and Rejection of Improper Payment Request

- a. If an Improper Payment Request is received, the District must reject the Improper Payment Request within twenty (20) business days after the date on which the payment request is Date Stamped.
- b. The District's rejection of the Improper Payment Request must:
 - i. Be provided in writing;
 - ii. Specify any and all known deficiencies; and
 - iii. State actions necessary to correct the Improper Invoice.
- c. If a Provider submits a payment request which corrects the deficiency specified in the District's written rejection, the District must pay or

reject the corrected submission no later than ten (10) business days after the date the corrected payment request is Date Stamped.

3. Payment of Undisputed Portion of Payment Request

If the District disputes a portion of a payment request, the undisputed portion shall be paid in a timely manner and in accordance with the due dates for payment as specified in this section.

VII. Resolution of Disputes

If a dispute arises between a Provider and the District concerning payment of an invoice or payment request, the dispute shall be resolved as set forth in §218.735, Fla. Stat., for Construction Services, and §218.76, Fla. Stat. for Non-Construction Goods and Services.

A. Dispute between the District and a Provider

If a dispute between the District and a Provider cannot be resolved following resubmission of a payment request by the Provider, the dispute must be resolved in accordance with the dispute resolution procedure prescribed in the construction contract, if any. In the absence of a prescribed procedure in the contract, the dispute must be resolved by the procedures specified below.

B. Dispute Resolution Procedures

1. If an Improper Payment Request or Improper Invoice is submitted, and the Provider refuses or fails to submit a revised payment request or invoice as contemplated by the PPA and these Policies and Procedures, the Provider shall, not later than thirty (30) days after the date on which the last payment request or invoice was Date Stamped, submit a written statement via certified mail to the Agent, copying the District Manager, specifying the basis upon which the Provider contends the last submitted payment request or invoice was proper.
2. Within forty-five (45) days of receipt by the Agent and District Manager of the disputed, last-submitted payment request or invoice, the Agent and/or District Manager shall commence investigation of the dispute and render a final decision on the matter no later than sixty (60) days after the date on which the last-submitted payment request or invoice is Date Stamped.
3. With regard to contracts executed on or after July 1, 2021, if the District does not commence the dispute resolution procedure within the time provided herein, a Provider may give written notice via certified mail to the Agent, copying the District Manager, of the District's failure to timely commence its dispute resolution procedure. If the District fails to commence the dispute resolution procedure within 4 business days after receipt of such notice, any amounts resolved in the Provider's favor shall bear mandatory interest, as set forth in section 218.735(9), Florida Statutes, from the date on which the

payment request or invoice containing the disputed amounts was Date Stamped. If the dispute resolution procedure is not commenced within 4 business days after receipt of the notice, the objection to the payment request or invoice shall be deemed waived. The waiver of an objection pursuant to this paragraph does not relieve a Provider of its contractual obligations.

4. Absent a written agreement to the contrary, if the Provider refuses or fails to provide the written statement required above, the Agent and/or District Manager is not required to contact the Provider in the investigation. In addition, and absent a written agreement to the contrary, if such written statement is not provided, the District may immediately contract with third parties to provide the goods and services subject to the dispute and deduct the costs of such third party purchases from amounts owed to the Provider.
5. The Board shall approve any decision of the District Manager to contract with a third party which would result in: 1) an expenditure above what is budgeted for the Construction Services or Non-Construction Services; or 2) an expenditure which exceeds the original contract amount for the Construction Services or Non-Construction Services by more than ten percent (10%) or Ten Thousand Dollars (\$10,000).
6. A written explanation of the final decision shall be sent to the Provider, via certified mail, within five (5) business days from the date on which such final decision is made. A copy of the written explanation of the final decision shall be provided to the Chairperson of the Board simultaneously with the certified mailing to the Provider.
7. If a Provider does not accept in writing the final decision within five (5) days after receipt by the Provider, the District may immediately contract with third parties to provide the goods and services subject to the dispute and deduct the costs of such third party purchases from amounts owed to the Provider. If the costs of the third party purchases exceed the amount the District owes to the Provider, the District may seek to recover such excess from the Provider in a court of law or as otherwise provided in an agreement between the District and the Provider. Nothing contained herein shall limit or affect the District's ability to enforce all of its legal and contractual rights and remedies against the Provider.

VIII. Purchases Involving Federal Funds or Bond Funds

When the District intends to pay for a purchase with federal funds or bond funds, the District shall make such purchases only upon reasonable assurances that federal funds or bond funds sufficient to cover the cost will be received. When payment is contingent upon the receipt of bond funds, federal funds or federal approval, the public procurement documents and any agreement with a Provider shall clearly state such contingency. (§218.77, Fla. Stat.).

IX. Requirements for Construction Services Contracts – Project Completion; Retainage

The District intends to follow the PPA requirements for construction project completion and retainage, including, but not limited to, §218.735 (7) and (8), Fla. Stat.

X. Late Payment Interest Charges

Failure on the part of the District to make timely payments may result in District responsibility for late payment interest charges. No agreement between the District and a Provider may prohibit the collection of late payment interest charges allowable under the PPA as mandatory interest. (§218.75, Fla. Stat.).

A. Related to Non-Construction Goods and Services

All payments due from the District, and not made within the time specified within this policy, will bear interest, from thirty (30) days after the due date, at the rate of one percent (1%) per month on the unpaid balance. The Vendor must submit a Proper Invoice to the District for any interest accrued in order to receive the interest payment. (§218.735(9), Fla. Stat.).

An overdue period of less than one (1) month is considered as one (1) month in computing interest. Unpaid interest is compounded monthly. The term one (1) month means a period beginning on any day of a month and ending on the same day of the following month.

B. Related to Construction Services

All payments for Construction Services that are not made within the time periods specified within the applicable statute, shall bear interest from thirty (30) days after the due date, at the rate of one percent (1%) per month for contracts executed on or before June 30, 2021, and at the rate of two percent (2%) per month for contracts executed on or after July 1, 2021, or the rate specified by agreement, whichever is greater. §218.735(9), Fla. Stat. The Provider must submit a Proper Payment Request to the District for any interest accrued in order to receive the interest payment. An overdue period of less than one (1) month is considered as one (1) month in computing interest. (§218.74 (4), Fla. Stat.).

Unpaid interest is compounded monthly. The term one (1) month means a period beginning on any day of a month and ending on the same day of the following month.

C. Report of Interest

If the total amount of interest paid during the preceding fiscal year exceeds \$250, the District Manager is required to submit a report to the Board during December of each year, stating the number of interest payments made and the total amount of such payments. (§218.78, Fla. Stat.).

**HARMONY ON LAKE
ELOISE
COMMUNITY DEVELOPMENT DISTRICT**

9

RESOLUTION 2022-07

A RESOLUTION BY THE BOARD OF SUPERVISORS OF THE HARMONY ON LAKE ELOISE COMMUNITY DEVELOPMENT DISTRICT DESIGNATING THE PRIMARY ADMINISTRATIVE OFFICE AND PRINCIPAL HEADQUARTERS OF THE DISTRICT AND PROVIDING AN EFFECTIVE DATE

WHEREAS, the Harmony on Lake Eloise Community Development District (“**District**”) is a local unit of special-purpose government created and existing pursuant to Chapter 190, *Florida Statutes*; and

WHEREAS, the District desires to designate its primary administrative office as the location where the District’s public records are routinely created, sent, received, maintained, and requested, for the purposes of prominently posting the contact information of the District’s Record’s Custodian in order to provide citizens with the ability to access the District’s records and ensure that the public is informed of the activities of the District in accordance with Chapter 119, *Florida Statutes*; and

WHEREAS, the District additionally desires to specify the location of the District’s principal headquarters for the purpose of establishing proper venue under the common law home venue privilege applicable to the District.

NOW, THEREFORE, BE IT RESOLVED BY THE BOARD OF SUPERVISORS OF THE HARMONY ON LAKE ELOISE COMMUNITY DEVELOPMENT DISTRICT:

1. PRIMARY ADMINISTRATIVE OFFICE. The District’s primary administrative office for purposes of Chapter 119, *Florida Statutes*, shall be located at 2300 Glades Road, Suite 410W, Boca Raton, Florida 33431.

2. PRINCIPAL HEADQUARTERS. The District’s principal headquarters for purposes of establishing proper venue shall be located at the offices of _____, and within the City of Winter Haven, Polk County, Florida.

3. EFFECTIVE DATE. This Resolution shall take effect immediately upon adoption.

PASSED AND ADOPTED this 9th day of February, 2022.

ATTEST:

HARMONY ON LAKE ELOISE COMMUNITY DEVELOPMENT DISTRICT

Secretary/Assistant Secretary

Chair/Vice Chair, Board of Supervisors

**HARMONY ON LAKE
ELOISE
COMMUNITY DEVELOPMENT DISTRICT**

11



Wrathell, Hunt and Associates, LLC

MEMORANDUM

To: Board of Supervisors

From: District Manager

Date: January 2022

**Subject: Stormwater Management Needs Analysis
(Chapter 2021-194, Laws of Florida/HB53)**

=====

We are writing with an update regarding the new law requiring special districts that either own or operate stormwater management systems, stormwater management programs or wastewater services to create a 20-year needs analysis of such system(s).

The Office of Economic and Demographic Research (“OEDR”) recently promulgated additional details and an excel template for reporting the stormwater needs analyses (attached hereto for reference). Similar documents for the wastewater needs analyses will be available soon at which time we will again supplement this memorandum.

A brief summary of the new law and its requirements were set forth in our previous memorandum, attached to this memorandum for your reference in **Exhibit A**. Please feel free to contact us with any questions.

When is the deadline?

For both wastewater and stormwater, the first analysis must be submitted by **June 30, 2022** and updated every five (5) years thereafter. The needs analysis, along with the methodology and any supporting data necessary to interpret the results, must be submitted to the county in which the largest portion of the service area or stormwater system is located.

What steps should the District take?

- District engineers should review the stormwater needs analysis excel workbook and submit a work authorization for approval by the District’s Board prior to commencing work. We recommend presenting the work authorization to the Board as soon as is practical, but no later than the first quarter of 2022.
- District managers should review the stormwater needs analysis excel workbook and start entering information that is readily available. The district manager may be able to complete the “background information” section and provide data on stormwater O&M expenditures, among other assistance.

- Once the work authorization is approved, the district manager should work with the district engineer to complete the remainder of the stormwater needs analyses with the final version submitted to the District no later than May 15, 2022.
- In some cases, districts may require outside consulting or evaluation to complete the needs analyses. Since the necessity of this additional step may not be immediately apparent, we recommend that district managers begin coordinating with their engineers as soon as possible.

Stormwater Needs Analysis Resources from OEDR

- OEDR website <http://edr.state.fl.us/Content/natural-resources/stormwaterwastewater.cfm>
- Excel Workbook (stormwater needs analysis reporting template)
http://edr.state.fl.us/Content/natural-resources/Stormwater_Needs_Analysis.xlsx
(last updated October 8, 2021)
- PDF Version for (essentially the same as the Excel workbook)
http://edr.state.fl.us/Content/natural-resources/Stormwater_Needs_Analysis.pdf
(last updated October 8, 2021)

Wastewater Needs Analysis Resources from OEDR

- Forthcoming.

TEMPLATE FOR LOCAL GOVERNMENTS AND SPECIAL DISTRICTS FOR PERFORMING A STORMWATER NEEDS ANALYSIS PURSUANT TO SECTION 5 OF SECTION 403.9302, FLORIDA STATUTES

INTRODUCTION

As part of the 2021 regular session, the Legislature recognized the need for a long-term planning process for stormwater and wastewater. Section 403.9302, Florida Statutes, requires a 20-year needs analysis from the local governments providing stormwater services. Because this planning document is forward-looking, it will necessarily include a large number of assumptions about future actions. These assumptions should be based on any available information coupled with best professional judgment of the individuals completing the document. Completing this template by June 30, 2022, will fulfill the statutory requirements for the first round of 20-year needs analyses for stormwater. The template was generated by EDR in cooperation with local governments, Special Districts, the Florida Department of Environmental Protection (DEP), the Water Management Districts, the Florida Stormwater Association, private consultants, and others. Use of this tool will help ensure that information is compiled consistently for the Office of Economic & Demographic Research's (EDR) report to the Legislature.

For the purposes of this document, a stormwater management program and a stormwater management system are as defined in statute (s. 403.031(15) and (16), F.S., respectively; language provided here: <https://www.flsenate.gov/Laws/Statutes/2021/403.031>). Plainly speaking, the "program" is the institutional framework whereby stormwater management activities (MS4 NPDES permit activities, and other regulatory activities, construction, operation and maintenance, etc.) are carried out by the public authority. The "system" comprises the physical infrastructure that is owned and/or operated by the local government or special district that specifically is intended to control, convey or store stormwater runoff for treatment and flood protection purposes.

For the purposes of this document, the following guiding principles have been adopted:

- Stormwater systems or facilities owned and operated by any of the following are excluded from reporting requirements for local governments and special districts:
 - o Private entities or citizens
 - o Federal government
 - o State government, including the Florida Department of Transportation (FDOT)
 - o Water Management Districts
 - o School districts
 - o State universities or Florida colleges
- Local government expenditures associated with routine operation and maintenance are fully funded prior to commencing new projects and initiatives.
- Local government submissions will include the activities of dependent special districts. Only independent special districts report separately. For a list of all special districts in the state and their type (*i.e.*, dependent or independent), please see the Department of Economic Opportunity's Official List of Special Districts at the following link: <http://specialdistrictreports.floridajobs.org/webreports/alphalist.aspx>.
- With respect to federal and state statutes and rulemaking, current law and current administration prevails throughout the 20-year period. In other words, the state's present legal framework (*i.e.*, the status quo) continues throughout the period.

GENERAL INSTRUCTIONS FOR USING THE TEMPLATE

Instructions for submitting the template are still under development. Additional information regarding submission and answers to frequently asked questions will be posted on EDR's website, along with other useful materials, here: <http://edr.state.fl.us/Content/natural-resources/stormwaterwastewater.cfm>

The statutory language forms the titles for each part. This template asks that you group your recent and projected expenditures in prescribed categories. A detailed list of the categories is provided in part 5.0.

The same project should not appear on multiple tables in the jurisdiction's response unless the project's expenditures are allocated between those tables. All expenditures should be reported in \$1,000s (*e.g.*, five hundred thousand dollars should be reported as \$500).

For any jurisdiction that is contracting with another jurisdiction where both could be reporting the same expenditure, please contact EDR for additional guidance. In situations where a reporting jurisdiction contracts with a non-reporting jurisdiction, (*i.e.*, FDOT, the water management districts, the state or federal government), the reporting jurisdiction should include the expenditures.

When reporting cost information, please only include the expenditures that have flowed, are flowing, or will likely flow through your jurisdiction's budget. While necessary to comply with the statute, the concept of "future expenditures" should be viewed as an expression of identified needs.

These projections are necessarily speculative and do not represent a firm commitment to future budget actions by the jurisdiction.

This Excel workbook contains three worksheets for data entry. (Along the bottom of the screen, the three tabs are highlighted green.) Empty cells with visible borders are unlocked for data entry. In the first tab, titled "Background through Part 4," the information requested is either text, a dropdown list (*e.g.*, Yes or No), or a checkbox. The next tab, "Part 5 through Part 8," contains tables for expenditure or revenue data as well as some follow-up questions that may have checkboxes, lists, or space for text.

In Part 5 and Part 6, the expenditure tables have space for up to 5 projects. More projects can be listed in the "Additional Projects" tab. This tab contains a table with space for up to 200 additional projects. In order for these additional projects and expenditures to be correctly classified and included in the final totals, each project must be assigned a Project Type and Funding Source Type from the dropdown lists in columns B and C.

Links to Template Parts:

[Background Information](#)

[Part 1](#)

[Part 2](#)

[Part 3](#)

[Part 4](#)

[Part 5](#)

[Part 6](#)

[Part 7](#)

[Part 8](#)

[Additional Projects - This table contains additional rows for projects that do not fit into the main tables in Parts 5 and 6](#)

Background Information

Please provide your contact and location information, then proceed to the template on the next sheet.

Name of Local Government:	
Name of stormwater utility, if applicable:	
Contact Person	
Name:	
Position/Title:	
Email Address:	
Phone Number:	

Indicate the Water Management District(s) in which your service area is located.

- Northwest Florida Water Management District (NFWFMD)
- Suwannee River Water Management District (SRWMD)
- St. Johns River Water Management District (SJRWMD)
- Southwest Florida Water Management District (SWFWMD)
- South Florida Water Management District (SFWMD)

Indicate the type of local government:

- Municipality
- County
- Independent Special District

Part 1.0 Detailed description of the stormwater management program (Section 403.9302(3)(a), F.S.)

The stormwater management program, as defined in the Introduction, includes those activities associated with the management, operation and maintenance, and control of stormwater and stormwater management systems, including activities required by state and federal law. The detailed program description is divided into multiple subparts consisting of narrative and data fields.

Part 1.1 Narrative Description:

Please provide a brief description of the current institutional strategy for managing stormwater in your jurisdiction. Please include any mission statement, divisions or departments dedicated solely or partly to managing stormwater, dedicated funding sources, and other information that best describes your approach to stormwater:

On a scale of 1 to 5, with 5 being the highest, please indicate the importance of each of the following goals for your program:

0	1	2	3	4	5	
<input type="checkbox"/>	<input type="checkbox"/>	<input type="checkbox"/>	<input type="checkbox"/>	<input type="checkbox"/>	<input type="checkbox"/>	Drainage & flood abatement (such as flooding events associated with rainfall and hurricanes)
<input type="checkbox"/>	<input type="checkbox"/>	<input type="checkbox"/>	<input type="checkbox"/>	<input type="checkbox"/>	<input type="checkbox"/>	Water quality improvement (TMDL Process/BMAPs/other)
<input type="checkbox"/>	<input type="checkbox"/>	<input type="checkbox"/>	<input type="checkbox"/>	<input type="checkbox"/>	<input type="checkbox"/>	Reduce vulnerability to adverse impacts from flooding related to increases in frequency and duration of rainfall events, storm surge and sea level rise
						Other:
<input type="checkbox"/>	<input type="checkbox"/>	<input type="checkbox"/>	<input type="checkbox"/>	<input type="checkbox"/>	<input type="checkbox"/>	
<input type="checkbox"/>	<input type="checkbox"/>	<input type="checkbox"/>	<input type="checkbox"/>	<input type="checkbox"/>	<input type="checkbox"/>	
<input type="checkbox"/>	<input type="checkbox"/>	<input type="checkbox"/>	<input type="checkbox"/>	<input type="checkbox"/>	<input type="checkbox"/>	
<input type="checkbox"/>	<input type="checkbox"/>	<input type="checkbox"/>	<input type="checkbox"/>	<input type="checkbox"/>	<input type="checkbox"/>	

Part 1.2 Current Stormwater Program Activities:

Please provide answers to the following questions regarding your stormwater management program.

- Does your jurisdiction have an NPDES Municipal Separate Storm Sewer System (MS4) Permit?
If yes, is your jurisdiction regulated under Phase I or Phase II of the NPDES Program:
- Does your jurisdiction have a dedicated stormwater utility?
If no, do you have another funding mechanism?
If yes, please describe your funding mechanism.
- Does your jurisdiction have a Stormwater Master Plan or Plans?
If Yes:
How many years does the plan(s) cover?
Are there any unique features or limitations that are necessary to understand what the plan does or does not address?

Please provide a link to the most recently adopted version of the document (if it is published online):
- Does your jurisdiction have an asset management (AM) system for stormwater infrastructure?
If Yes, does it include 100% of your facilities?
If your AM includes less than 100% of your facilities, approximately what percent of your facilities are included?

- Does your stormwater management program implement the following (answer Yes/No):

A construction sediment and erosion control program for new construction (plans review and/or inspection)?	
An illicit discharge inspection and elimination program?	
A public education program?	
A program to involve the public regarding stormwater issues?	
A "housekeeping" program for managing stormwater associated with vehicle maintenance yards, chemical storage, fertilizer management, etc. ?	
A stormwater ordinance compliance program (<i>i.e.</i> , for low phosphorus fertilizer)?	
Water quality or stream gage monitoring?	
A geospatial data or other mapping system to locate stormwater infrastructure (GIS, etc.)?	
A system for managing stormwater complaints?	
Other specific activities?	

Notes or Comments on any of the above:

Part 1.3 Current Stormwater Program Operation and Maintenance Activities

Please provide answers to the following questions regarding the operation and maintenance activities undertaken by your stormwater management program.

- Does your jurisdiction typically assume maintenance responsibility for stormwater systems associated with new private development (*i.e.*, systems that are dedicated to public ownership and/or operation upon completion)?

Notes or Comments on the above:

- Does your stormwater operation and maintenance program implement any of the following (answer Yes/No)

Routine mowing of turf associated with stormwater ponds, swales, canal/lake banks, etc. ?	
Debris and trash removal from pond skimmers, inlet grates, ditches, etc. ?	
Invasive plant management associated with stormwater infrastructure?	
Ditch cleaning?	
Sediment removal from the stormwater system (vacator trucks, other)?	
Muck removal (dredging legacy pollutants from water bodies, canal, etc.)?	
Street sweeping?	
Pump and mechanical maintenance for trash pumps, flood pumps, alum injection, etc. ?	
Non-structural programs like public outreach and education?	
Other specific routine activities?	

Part 2. Detailed description of the stormwater management system and its facilities and projects (continued Section 403.9302(3)(a), F.S.)

A stormwater management system, as defined in the Introduction, includes the entire set of site design features and structural infrastructure for collection, conveyance, storage, infiltration, treatment, and disposal of stormwater. It may include drainage improvements and measures to prevent streambank channel erosion and habitat degradation. This section asks for a summary description of your stormwater management system. It is not necessary to provide geospatial asset data or a detailed inventory. For some, it may be possible to gather the required data from your Asset Management (AM) system. For others, data may be gathered from sources such as an MS4 permit application, aerial photos, past or ongoing budget investments, water quality projects, or any other system of data storage/management that is employed by the jurisdiction.

Please provide answers to the following questions regarding your stormwater system inventory. Enter zero (0) if your system does not include the component.

	Number	Unit of Measurement
Estimated feet or miles of buried culvert:		
Estimated feet or miles of open ditches/conveyances (lined and unlined) that are maintained by the stormwater program:		
Estimated number of storage or treatment basins (<i>i.e.</i> , wet or dry ponds):		
Estimated number of gross pollutant separators including engineered sediment traps such as baffle boxes, hydrodynamic separators, <i>etc.</i> :		
Number of chemical treatment systems (<i>e.g.</i> , alum or polymer injection):		
Number of stormwater pump stations:		
Number of dynamic water level control structures (<i>e.g.</i> , operable gates and weirs that control canal water levels):		
Number of stormwater treatment wetland systems:		
Other:		

Notes or Comments on any of the above:

Which of the following green infrastructure best management practices do you use to manage water flow and/or improve water quality (answer Yes/No):

Best Management Practice	Current	Planned
Tree boxes		
Rain gardens		
Green roofs		
Pervious pavement/pavers		
Littoral zone plantings		
Living shorelines		
Other Best Management Practices:		

Please indicate which resources or documents you used when answering these questions (check all that apply).

- Asset management system
- GIS program
- MS4 permit application
- Aerial photos
- Past or ongoing budget investments
- Water quality projects

Other(s):

Part 3. The number of current and projected residents served calculated in 5-year increments (Section 403.9302(3)(b), F.S.)

Counties and municipalities: Instead of requiring separate population projections, EDR will calculate the appropriate population estimates for each municipality or the unincorporated area of the county. If your service area is less than or more than your local government’s population, please describe in the first text box provided below for part 4.0.

Independent Special Districts:

If an independent special district’s boundaries are completely aligned with a county or a municipality, identify that jurisdiction here:

Any independent special district whose boundaries do not coincide with a county or municipality must submit a GIS shapefile with the current and projected service area. EDR will calculate the appropriate population estimates based on that map. Submission of this shapefile also serves to complete Part 4.0 of this template.

Part 4.0 The current and projected service area for the stormwater management program or stormwater management system (Section 403.9302(3)(c), F.S.)

Rather than providing detailed legal descriptions or maps, this part of the template is exception-based. In this regard, if the stormwater service area is less than or extends beyond the geographic limits of your jurisdiction, please explain.

Similarly, if your service area is expected to change within the 20-year horizon, please describe the changes (*e.g.*, the expiration of an interlocal agreement, introduction of an independent special district, *etc.*).

[Proceed to Part 5](#)

Part 5.0 The current and projected cost of providing services calculated in 5-year increments (Section 403.9302(3)(d), F.S.)

Given the volume of services, jurisdictions should use the template’s service groupings rather than reporting the current and projected cost of each individual service. Therefore, for the purposes of this document, “services” means:

1. Routine operation and maintenance (inclusive of the items listed in Part 1.3 of this document, ongoing administration, and non-structural programs)
2. Expansion (that is, improvement) of a stormwater management system.

Expansion means new work, new projects, retrofitting, and significant upgrades. Within the template, there are four categories of expansion projects

1. Flood protection, addressed in parts 5.2 and 5.3... this includes capital projects intended for flood protection/flood abatement
2. Water quality, addressed in part 5.2 and 5.3... this includes stormwater projects related to water quality improvement, such as BMAPs; projects to benefit natural systems through restoration or enhancement; and stormwater initiatives that are part of aquifer recharge projects
3. Resiliency, addressed in part 5.4... this includes all major stormwater initiatives that are developed specifically to address the effects of climate change, such as sea level rise and increased flood events
4. End of useful life replacement projects, addressed in part 6.0... this includes major expenses associated with the replacement of aging infrastructure

While numbers 3 and 4 have components that would otherwise fit into the first two categories, they are separately treated given their overall importance to the Legislature and other policymakers.

Expansion projects are further characterized as currently having either a committed funding source or no identified funding source. Examples of a committed funding source include the capacity to absorb the project’s capital cost within current budget levels or forecasted revenue growth; financing that is underway or anticipated (bond or loan); known state or federal funding (appropriation or grant); special assessment; or dedicated cash reserves for future expenditure.

All answers should be based on local fiscal years (LFY, beginning October 1 and running through September 30). Please use nominal dollars for each year, but include any expected cost increases for inflation or population growth. Please check the EDR website for optional growth rate schedules that may be helpful.

If you have more than 5 projects in a particular category, please use the "Additional Projects" tab. There, you can use dropdown lists to choose the project category and whether there is a committed funding source, then enter the project name and expenditure amounts.

Part 5.1 Routine Operation and Maintenance

Please complete the table below, indicating the cost of operation and maintenance activities for the current year and subsequent five-year increments throughout the 20-year horizon. Your response to this part should exclude future initiatives associated with resiliency or major expenses associated with the replacement of aging infrastructure; these activities are addressed in subparts 5.4 and 6.0. However, do include non-structural programs like public outreach and education in this category.

If specific cost data is not yet available for the current year, the most recent (2020-21) O&M value can be input into the optional growth rate schedules (available on EDR’s website as an Excel workbook). The most recent O&M value can be grown using the provided options for inflation, population growth, or some other metric of your choosing. If the growth in your projected total O&M costs is more than 15% over any five-year increment, please provide a brief explanation of the major drivers.

Routine Operation and Maintenance

Expenditures (in \$thousands)

	LFY 2021-2022	2022-23 to 2026-27	2027-28 to 2031-32	2032-33 to 2036-37	2037-38 to 2041-42
Operation and Maintenance Costs					
Brief description of growth greater than 15% over any 5-year period:					

Part 5.2 Future Expansion (Committed Funding Source)

Please list expansion projects and their associated costs for the current year and subsequent five-year increments throughout the 20-year planning horizon. In this section, include stormwater system expansion projects or portions of projects with a committed funding source. If you include a portion of a project that is not fully funded, the project's remaining cost must be included in part 5.3, Expansion Projects with No Identified Funding Source.

Though many, if not most, stormwater projects benefit both flood protection and water quality, please use your best judgment to either allocate costs or simply select the primary purpose from the two categories below.

5.2.1 Flood Protection (Committed Funding Source): Provide a list of all scheduled new work, retrofitting and upgrades related to flood protection/flood abatement. Include infrastructure such as storage basins, piping and other conveyances, land purchases for stormwater projects, etc. Also include major hardware purchases such as vactor/jet trucks.

5.2.2 Water Quality Projects (Committed Funding Source): Please provide a list of scheduled water quality projects in your jurisdiction, such as treatment basins, alum injection systems, green infrastructure, water quality retrofits, etc., that have a direct stormwater component. The projected expenditures should reflect only those costs.

- If you are party to an adopted BMAP, please include the capital projects associated with stormwater in this table. Include BMAP project number, cost to your jurisdiction, and year(s) that capital improvement costs are to be incurred. For reference, DEP publishes a complete list of adopted BMAP projects as an appendix in their Annual STAR Report.

Expansion Projects with a Committed Funding Source

5.2.1 Flood Protection

Expenditures (in \$thousands)

Project Name	LFY 2021-2022	2022-23 to 2026-27	2027-28 to 2031-32	2032-33 to 2036-37	2037-38 to 2041-42

5.2.2 Water Quality

Expenditures (in \$thousands)

Project Name (or, if applicable, BMAP Project Number or ProjID)	LFY 2021-2022	2022-23 to 2026-27	2027-28 to 2031-32	2032-33 to 2036-37	2037-38 to 2041-42

Part 5.3 Future Expansion with No Identified Funding Source

Please provide a list of known expansion projects or anticipated need(s) without formal funding commitments(s), formal pledges, or obligations. If you included a portion of a project that was partially covered by a committed source in part 5.2 above, list the projects and their remaining costs below.

5.3.1 Future Flood Protection with No Identified Funding Source: Please provide a list of future flood protection/flood abatement projects, associated land purchases, or major hardware purchases that are needed in your jurisdiction over the next 20 years. Future needs may be based on Master Plans, Comprehensive Plan Elements, Water Control Plans, areas of frequent flooding, hydrologic and hydraulic modeling, public safety, increased frequency of maintenance, desired level of service, flooding complaints, etc.

5.3.2 Future Water Quality Projects with no Identified Funding Source: Please provide a list of future stormwater projects needed in your jurisdiction over the next 20 years that are primarily related to water quality issues. Future needs may be based on proximity to impaired waters or waters with total maximum daily loads (TMDLs), BMAPs, state adopted Restoration Plans, Alternative Restoration Plans, or other local water quality needs.

- If you are party to an adopted BMAP, please list capital projects associated with stormwater. Include BMAP project number, cost to your jurisdiction, and year(s) that capital improvement costs are to be incurred.
- List other future water quality projects, including those in support of local water quality goals as well as those identified in proposed (but not yet adopted) BMAPs.

Expansion Projects with No Identified Funding Source

5.3.1 Flood Protection

Expenditures (in \$thousands)

Project Name	LFY 2021-2022	2022-23 to 2026-27	2027-28 to 2031-32	2032-33 to 2036-37	2037-38 to 2041-42

5.3.2 Water Quality

Expenditures (in \$thousands)

Project Name (or, if applicable, BMAP Project Number or ProjID)	LFY 2021-2022	2022-23 to 2026-27	2027-28 to 2031-32	2032-33 to 2036-37	2037-38 to 2041-42

Please indicate which resources or documents you used to complete table 5.3 (check all that apply).

<input type="checkbox"/>	Stormwater Master Plan
<input type="checkbox"/>	Basin Studies or Engineering Reports
<input type="checkbox"/>	Adopted BMAP
<input type="checkbox"/>	Adopted Total Maximum Daily Load
<input type="checkbox"/>	Regional or Basin-specific Water Quality Improvement Plan or Restoration Plan
	Specify: <input type="text"/>
<input type="checkbox"/>	Other(s): <input type="text"/>

Part 5.4 Stormwater projects that are part of resiliency initiatives related to climate change

Please list any stormwater infrastructure relocation or modification projects and new capital investments specifically needed due to sea level rise, increased flood events, or other adverse effects of climate change. When aggregating, include O&M costs for these future resiliency projects and investments in this table (not in part 5.1). If your jurisdiction participates in a Local Mitigation Strategy (LMS), also include the expenditures associated with your stormwater management system in this category (for example, costs identified on an LMS project list).

Resiliency Projects with a Committed Funding Source		Expenditures (in \$thousands)			
Project Name	LFY 2021-2022	2022-23 to 2026-27	2027-28 to 2031-32	2032-33 to 2036-37	2037-38 to 2041-42

Resiliency Projects with No Identified Funding Source		Expenditures (in \$thousands)			
Project Name	LFY 2021-2022	2022-23 to 2026-27	2027-28 to 2031-32	2032-33 to 2036-37	2037-38 to 2041-42

- Has a vulnerability assessment been completed for your jurisdiction’s storm water system?
- If no, how many facilities have been assessed?
- Does your jurisdiction have a long-range resiliency plan of 20 years or more?
- If yes, please provide a link if available:
- If no, is a planning effort currently underway?

Part 6.0 The estimated remaining useful life of each facility or its major components (Section 403.9302(3)(e), F.S.)

Rather than reporting the exact number of useful years remaining for individual components, this section is constructed to focus on infrastructure components that are targeted for replacement and will be major expenses within the 20-year time horizon. Major replacements include culverts and pipe networks, control structures, pump stations, physical/biological filter media, etc. Further, the costs of retrofitting when used in lieu of replacement (such as slip lining) should be included in this part. Finally, for the purposes of this document, it is assumed that open storage and conveyance systems are maintained (as opposed to replaced) and have an unlimited service life.

In order to distinguish between routine maintenance projects and the replacement projects to be included in this part, only major expenses are included here. A major expense is defined as any single replacement project greater than 5% of the jurisdiction's total O&M expenditures over the most recent five-year period (such as a project in late 2021 costing more than 5% of the O&M expenditures for fiscal years 2016-2017 to 2020-2021).

If you have more than 5 projects in a particular category, please use the "Additional Projects" tab. There, you can use dropdown lists to choose the project category and whether there is a committed funding source, then enter the project name and expenditure amounts.

End of Useful Life Replacement Projects with a Committed Funding Source

Expenditures (in \$thousands)

Project Name	LFY 2021-2022	2022-23 to 2026-27	2027-28 to 2031-32	2032-33 to 2036-37	2037-38 to 2041-42

End of Useful Life Replacement Projects with No Identified Funding Source

Expenditures (in \$thousands)

Project Name	LFY 2021-2022	2022-23 to 2026-27	2027-28 to 2031-32	2032-33 to 2036-37	2037-38 to 2041-42

Part 7.0 The most recent 5-year history of annual contributions to, expenditures from, and balances of any capital account for maintenance or expansion of any facility or its major components. (Section 403.9302(3)(f), F.S.)

This part of the template also addresses a portion of s. 403.9302(3)(g), F.S., by including historical expenditures. Many local governments refer to these as “actual” expenditures.

Consistent with expenditure projections, the jurisdiction’s actual expenditures are categorized into routine O&M, expansion, resiliency projects, and replacement of aging infrastructure. Additionally, the table includes space for reserve accounts. EDR’s interpretation of subparagraph 403.9302(3)(f), F.S., is that “capital account” refers to any reserve account developed specifically to cover future expenditures.

Note that for this table:

- Expenditures for local fiscal year 2020-21 can be estimated based on the most current information if final data is not yet available.
- Current Year Revenues include tax and fee collections budgeted for that fiscal year as well as unexpended balances from the prior year (balance forward or carry-over) unless they are earmarked for the rainy day or a dedicated reserve as explained in the following bullets.
- Bond proceeds should reflect only the amount expended in the given year.
- A reserve is a dedicated account to accumulate funds for a specific future expenditure.
- An all-purpose rainy day fund is a type of working capital fund typically used to address costs associated with emergencies or unplanned events.

The sum of the values reported in the "Funding Sources for Actual Expenditures" columns should equal the total "Actual Expenditures" amount. The cells in the "Funding Sources for Actual Expenditures" section will be highlighted red if their sum does not equal the "Actual Expenditures" total.

If you do not have a formal reserve dedicated to your stormwater system, please enter zero for the final two reserve columns.

Routine O&M

	Total	Funding Sources for Actual Expenditures					
	Actual Expenditures	Amount Drawn from Current Year Revenues	Amount Drawn from Bond Proceeds	Amount Drawn from Dedicated Reserve	Amount Drawn from All-Purpose Rainy Day Fund	Contributions to Reserve Account	Balance of Reserve Account
2016-17							
2017-18							
2018-19							
2019-20							
2020-21							

Expansion

	Total	Funding Sources for Actual Expenditures					
	Actual Expenditures	Amount Drawn from Current Year Revenues	Amount Drawn from Bond Proceeds	Amount Drawn from Dedicated Reserve	Amount Drawn from All-Purpose Rainy Day Fund	Contributions to Reserve Account	Balance of Reserve Account
2016-17							
2017-18							
2018-19							
2019-20							
2020-21							

Resiliency

	Total	Funding Sources for Actual Expenditures					
	Actual Expenditures	Amount Drawn from Current Year Revenues	Amount Drawn from Bond Proceeds	Amount Drawn from Dedicated Reserve	Amount Drawn from All-Purpose Rainy Day Fund	Contributions to Reserve Account	Balance of Reserve Account
2016-17							
2017-18							
2018-19							
2019-20							
2020-21							

Replacement of Aging Infrastructure

	Total	Funding Sources for Actual Expenditures					
	Actual Expenditures	Amount Drawn from Current Year Revenues	Amount Drawn from Bond Proceeds	Amount Drawn from Dedicated Reserve	Amount Drawn from All-Purpose Rainy Day Fund	Contributions to Reserve Account	Balance of Reserve Account
2016-17							
2017-18							
2018-19							
2019-20							
2020-21							

Part 8.0 The local government's plan to fund the maintenance or expansion of any facility or its major components. The plan must include historical and estimated future revenues and expenditures with an evaluation of how the local government expects to close any projected funding gap (Section 403.9302(3)(g), F.S.)

In this template, the historical data deemed necessary to comply with s. 403.9302(3)(g), F.S., was included in part 7.0. This part is forward looking and includes a funding gap calculation. The first two tables will be auto-filled from the data you reported in prior tables. To do this, EDR will rely on this template's working definition of projects with committed funding sources, *i.e.*, EDR assumes that all committed projects have committed revenues. Those projects with no identified funding source are considered to be unfunded. EDR has automated the calculation of projected funding gaps based on these assumptions.

Committed Funding Source	2022-23 to 2026-27	2027-28 to 2031-32	2032-33 to 2036-37	2037-38 to 2041-42
Maintenance	0	0	0	0
Expansion	0	0	0	0
Resiliency	0	0	0	0
Replacement/Aging Infrastructure	0	0	0	0
Total Committed Revenues (=Total Committed Projects)	0	0	0	0

No Identified Funding Source	2022-23 to 2026-27	2027-28 to 2031-32	2032-33 to 2036-37	2037-38 to 2041-42
Maintenance	0	0	0	0
Expansion	0	0	0	0
Resiliency	0	0	0	0
Replacement/Aging Infrastructure	0	0	0	0
Projected Funding Gap (=Total Non-Committed Needs)	0	0	0	0

For any specific strategies that will close or lessen a projected funding gap, please list them in the table below. For each strategy, also include the expected new revenue within the five-year increments.

Strategies for New Funding Sources	2022-23 to 2026-27	2027-28 to 2031-32	2032-33 to 2036-37	2037-38 to 2041-42
Total	0	0	0	0
Remaining Unfunded Needs	0	0	0	0

Project & Type Information			Expenditures (in \$thousands)				
Project Type (Choose from dropdown list)	Funding Source Type (Choose from dropdown list)	Project Name	LFY 2021-2022	2022-23 to 2026-27	2027-28 to 2031-32	2032-33 to 2036-37	2037-38 to 2041-42

Project & Type Information			Expenditures				
Project Type	Funding Source Type		LFY 2021-2022	2022-23 to 2026-27	2027-28 to 2031-32	2032-33 to 2036-37	2037-38 to 2041-42
Expansion Projects, Flood Protection	Committed Funding Source	Aggregated Total	0	0	0	0	0
Expansion Projects, Water Quality	Committed Funding Source	Aggregated Total	0	0	0	0	0
Resiliency Projects	Committed Funding Source	Aggregated Total	0	0	0	0	0
End of Useful Life Replacement Projects	Committed Funding Source	Aggregated Total	0	0	0	0	0
Expansion Projects, Flood Protection	No Identified Funding Source	Aggregated Total	0	0	0	0	0
Expansion Projects, Water Quality	No Identified Funding Source	Aggregated Total	0	0	0	0	0
Resiliency Projects	No Identified Funding Source	Aggregated Total	0	0	0	0	0
End of Useful Life Replacement Projects	No Identified Funding Source	Aggregated Total	0	0	0	0	0
Total of Projects without Project Type and/or Funding Source Type			0	0	0	0	0

**HARMONY ON LAKE
ELOISE
COMMUNITY DEVELOPMENT DISTRICT**

12

**HARMONY ON LAKE ELOISE
COMMUNITY DEVELOPMENT DISTRICT
FINANCIAL STATEMENTS
UNAUDITED
DECEMBER 31, 2021**

**HARMONY ON LAKE ELOISE
COMMUNITY DEVELOPMENT DISTRICT
BALANCE SHEET
GOVERNMENTAL FUNDS
DECEMBER 31, 2021**

	<u>General Fund</u>
ASSETS	
Due from Developer	<u>\$ 8,070</u>
Total assets	<u><u>\$ 8,070</u></u>
 LIABILITIES AND FUND BALANCES	
Liabilities:	
Accounts payable	\$ 2,070
Landowner advance	<u>6,000</u>
Total liabilities	<u><u>8,070</u></u>
 DEFERRED INFLOWS OF RESOURCES	
Deferred receipts	<u>2,070</u>
Total deferred inflows of resources	<u><u>2,070</u></u>
 Fund balances:	
Unassigned	<u>(2,070)</u>
Total fund balances	<u><u>(2,070)</u></u>
 Total liabilities, deferred inflows of resources and fund balances	 <u><u>\$ 8,070</u></u>

**HARMONY ON LAKE ELOISE
COMMUNITY DEVELOPMENT DISTRICT
GENERAL FUND
STATEMENT OF REVENUES, EXPENDITURES,
AND CHANGES IN FUND BALANCES
FOR THE PERIOD ENDED DECEMBER 31, 2021**

	Current Month	Year To Date	Budget	% of Budget
REVENUES				
Landowner contribution	\$ -	\$ -	\$ 75,265	0%
Total revenues	<u>-</u>	<u>-</u>	<u>75,265</u>	0%
EXPENDITURES				
Professional & administrative				
Management/accounting/recording**	2,000	2,000	32,000	6%
Legal	-	-	25,000	0%
Engineering	-	-	2,000	0%
Dissemination agent*	-	-	500	0%
Telephone	20	20	200	10%
Postage	-	-	500	0%
Printing & binding	50	50	500	10%
Legal advertising	-	-	6,500	0%
Annual special district fee	-	-	175	0%
Insurance	-	-	5,500	0%
Contingencies/bank charges	-	-	500	0%
Website hosting & maintenance	-	-	1,680	0%
Website ADA compliance	-	-	210	0%
Total professional & administrative	<u>2,070</u>	<u>2,070</u>	<u>75,265</u>	3%
Excess/(deficiency) of revenues over/(under) expenditures	(2,070)	(2,070)	-	
Fund balances - beginning	-	-	-	
Fund balances - ending	<u>\$ (2,070)</u>	<u>\$ (2,070)</u>	<u>\$ -</u>	

*These items will be realized when bonds are issued

**WHA will charge a reduced management fee of \$2,000 per month until bonds are issued.

**HARMONY ON LAKE
ELOISE
COMMUNITY DEVELOPMENT DISTRICT**

13A

DRAFT

**MINUTES OF MEETING
HARMONY ON LAKE ELOISE
COMMUNITY DEVELOPMENT DISTRICT**

A Landowners' Meeting of the Harmony on Lake Eloise Community Development District was held on December 8, 2021, at 10:30 a.m., at the Ramada by Wyndham Davenport Orlando South, 43824 Highway 27, Davenport, Florida 33837-6808.

Present at the meeting, were:

Cindy Cerbone	District Manager/Proxy Holder
Jere Earlywine	District Counsel
Meredith Hammock	KE Law Group, PLLC
Mary Moulton	
William Fife	
Courtney Potter	
John (JC) Nowotny	

FIRST ORDER OF BUSINESS

Call to Order/Roll Call

Ms. Cerbone called the meeting to order at 10:30 a.m.

SECOND ORDER OF BUSINESS

Affidavit/Proof of Publication

The affidavit of publication was included for informational purposes.

THIRD ORDER OF BUSINESS

Election of Chair to Conduct Landowners' Meeting

Ms. Cerbone stated she would serve as Chair to conduct the Landowners' Meeting. She stated that she possessed a signed proxy from Mr. Chris Tyree, on behalf of Forestar (USA) Real Estate Group Inc., designating her as Proxy Holder.

FOURTH ORDER OF BUSINESS

Election of Supervisors [All Seats]

A. Nominations

38 Ms. Cerbone nominated the following:

- 39 Seat 1 Chris Tyree
- 40 Seat 2 Mary Moulton
- 41 Seat 3 William Fife
- 42 Seat 4 Courtney Potter
- 43 Seat 5 John (JC) Nowotny

44 No other nominations were made.

45 **B. Casting of Ballots**

46 • **Determine Number of Voting Units Represented**

47 Ms. Cerbone stated that Forestar owns 354.57 acres within the boundaries of the CDD,
48 equating to a total of 355 voting units represented.

49 • **Determine Number of Voting Units Assigned by Proxy**

50 All 355 voting units represented were assigned to Ms. Cerbone by proxy. Ms. Cerbone
51 may cast up to 355 votes per Seat. Ms. Cerbone stated she would conservatively cast a lesser
52 number of votes per candidate than the total number of voting units represented.

53 Ms. Cerbone cast the following votes:

54	Seat 1	Chris Tyree	350 votes
55	Seat 2	Mary Moulton	350 votes
56	Seat 3	William Fife	340 votes
57	Seat 4	Courtney Potter	340 votes
58	Seat 5	John (JC) Nowotny	340 votes

59 **C. Ballot Tabulation and Results**

60 Ms. Cerbone reported the following ballot tabulation, results and term lengths:

61	Seat 1	Chris Tyree	350 votes	4-Year Term
62	Seat 2	Mary Moulton	350 votes	4-Year Term
63	Seat 3	William Fife	340 votes	2-Year Term
64	Seat 4	Courtney Potter	340 votes	2-Year Term
65	Seat 5	John (JC) Nowotny	340 votes	2-Year Term

66

67 **FIFTH ORDER OF BUSINESS**

Landowners' Questions/Comments

68

69 There were no Landowners' questions or comments.

70

71 **SIXTH ORDER OF BUSINESS**

Adjournment

72

73 There being nothing further to discuss, the meeting adjourned at 10:33 a.m.

74

75

76

77

[SIGNATURES APPEAR ON THE FOLLOWING PAGE]

78
79
80
81
82
83

Secretary/Assistant Secretary

Chair/Vice Chair

**HARMONY ON LAKE
ELOISE
COMMUNITY DEVELOPMENT DISTRICT**

13B

DRAFT

**MINUTES OF MEETING
HARMONY ON LAKE ELOISE
COMMUNITY DEVELOPMENT DISTRICT**

The Board of Supervisors of the Harmony on Lake Eloise Community Development District held an Organizational Meeting on December 8, 2021, immediately following the adjournment of the Landowners' Meeting at 10:30 A.M., at the Ramada by Wyndham Davenport Orlando South, 43824 Highway 27, Davenport, Florida 33837-6808.

Present at the meeting, were:

William (Bill) Fife	Chair
Mary Moulton	Vice Chair
Courtney Potter	Assistant Secretary
John (JC) Nowotny	Assistant Secretary

Also present were:

Cindy Cerbone	District Manager
Jere Earlywine	District Counsel
Meredith Hammock	KE Law Group, PLLC
Nicole Stadler	District Engineer

FIRST ORDER OF BUSINESS

Call to Order/Roll Call

Ms. Cerbone called the meeting to order at 10:35 a.m., and stated Mr. Chris Tyree, Ms. Mary Moulton, Mr. William (Bill) Fife, Ms. Courtney Potter and Mr. John (JC) Nowotny were the five individuals elected at the Landowners' meeting. Ms. Moulton, Mr. Fife, Ms. Potter and Mr. Nowotny were present in person. Mr. Tyree was not present.

SECOND ORDER OF BUSINESS

Public Comments

There were no public comments.

GENERAL DISTRICT ITEMS

THIRD ORDER OF BUSINESS

Administration of Oath of Office to Initial Board of Supervisors *(the following will also be provided in a separate package)*

40 Ms. Cerbone, a Notary of the State of Florida and duly authorized, administered the
41 Oath of Office to Ms. Moulton, Mr. Fife, Ms. Potter and Mr. Nowotny. The Oath of Office would
42 be administered to Mr. Tyree at another time. She provided and explained the following items:

- 43 **A. Guide to Sunshine Amendment and Code of Ethics for Public Officers and Employees**
- 44 **B. Membership, Obligations and Responsibilities**
- 45 **C. Chapter 190, Florida Statutes**
- 46 **D. Financial Disclosure Forms**
 - 47 **I. Form 1: Statement of Financial Interests**
 - 48 **II. Form 1X: Amendment to Form 1, Statement of Financial Interests**
 - 49 **III. Form 1F: Final Statement of Financial Interests**
- 50 **E. Form 8B: Memorandum of Voting Conflict**

51

52 **FOURTH ORDER OF BUSINESS**

Consideration of Resolution 2022-01, Canvassing and Certifying the Results of the Landowners’ Election of Supervisors Held Pursuant to Section 190.006(2), Florida Statutes, and Providing for an Effective Date

53
54
55
56
57
58

59 Ms. Cerbone presented Resolution 2022-01. She recapped the Landowners’ Election
60 results as follows:

61	Seat 1	Chris Tyree	350 votes	4-Year Term
62	Seat 2	Mary Moulton	350 votes	4-Year Term
63	Seat 3	William (Bill) Fife	340 votes	2-Year Term
64	Seat 4	Courtney Potter	340 votes	2-Year Term
65	Seat 5	John (JC) Nowotny	340 votes	2-Year Term

66

67 **On MOTION by Mr. Fife and seconded by Ms. Potter, with all in favor,**
 68 **Resolution 2022-01, Canvassing and Certifying the Results of the Landowners’**
 69 **Election of Supervisors Held Pursuant to Section 190.006(2), Florida Statutes,**
 70 **and Providing for an Effective Date, was adopted.**

71
72

73 **FIFTH ORDER OF BUSINESS** **Consideration of Resolution 2022-02,**
 74 **Designating Certain Officers of the District,**
 75 **and Providing for an Effective Date**
 76

77 Ms. Cerbone presented Resolution 2022-02.

78 The following change was made to the Resolution in the agenda:

79 Change: "2021-02" to "2022-02"

80 Ms. Moulton nominated the following slate of officers:

- | | | |
|----|---------------------|---------------------|
| 81 | William (Bill) Fife | Chair |
| 82 | Mary Moulton | Vice Chair |
| 83 | Craig Wrathell | Secretary |
| 84 | Chris Tyree | Assistant Secretary |
| 85 | Courtney Potter | Assistant Secretary |
| 86 | John (JC) Nowotny | Assistant Secretary |
| 87 | Cindy Cerbone | Assistant Secretary |
| 88 | Craig Wrathell | Treasurer |
| 89 | Jeff Pinder | Assistant Treasurer |

90 No other nominations were made.

91

92 **On MOTION by Ms. Moulton and seconded by Ms. Potter, with all in favor,**
 93 **Resolution 2022-02, Designating Certain Officers of the District, as nominated,**
 94 **and Providing for an Effective Date, was adopted.**

95

96

97 **ORGANIZATIONAL MATTERS**

98 **SIXTH ORDER OF BUSINESS** **Consideration of the Following**
 99 **Organizational Matters:**

100

101 **A. Resolution 2022-03, Appointing and Fixing the Compensation of the District Manager**
 102 **and Methodology Consultant; Providing an Effective Date**

- 103 • **Agreement for District Management Services: *Wrathell, Hunt and Associates,***
 104 ***LLC***

105 Ms. Cerbone presented Resolution 2022-03 and reviewed the Wrathell, Hunt and
 106 Associates, LLC (WHA) Fee Schedule and Agreement for Management Services.

107 Ms. Moulton stated the CDD Operations Manager duties were delegated to the HOA
108 Manager for the project, as it enables cost-savings for administration.

109

110 **On MOTION by Mr. Fife and seconded by Ms. Potter, with all in favor,**
111 **Resolution 2022-03, Appointing and Fixing the Compensation of Wrathell, Hunt**
112 **and Associates, LLC as the District Manager and Methodology Consultant;**
113 **Providing an Effective Date, was adopted, and authorizing the Chair to**
114 **executed the Agreement for District Management Services, was approved.**

115

116

117 **B. Resolution 2022-04, Appointing District Counsel for the District, and Authorizing**
118 **Compensation; and Providing for an Effective Date**

- 119 • **Fee Agreement: *KE Law Group, PLLC***

120 Mr. Earlywine presented Resolution 2022-04 and the KE Law Group Fee Agreement.

121

122 **On MOTION by Mr. Fife and seconded by Ms. Potter, with all in favor,**
123 **Resolution 2022-04, Appointing KE Law Group, PLLC, as District Counsel for the**
124 **District, and Authorizing Compensation; and Providing for an Effective Date,**
125 **was adopted.**

126

127

128 **C. Resolution 2022-05, Designating a Registered Agent and Registered Office of the**
129 **District; and Providing for an Effective Date**

130 Ms. Cerbone presented Resolution 2022-05.

131

132 **On MOTION by Mr. Fife and seconded by Ms. Potter, with all in favor,**
133 **Resolution 2022-05, Designating Craig Wrathell, as Registered Agent and the**
134 **offices of Wrathell, Hunt and Associates, LLC, 2300 Glades Road, Suite 410W,**
135 **Boca Raton, Florida 33431 as the Registered Office of the District; and**
136 **Providing for an Effective Date, was adopted.**

137

138

139 **D. Resolution 2022-06, Appointing an Interim District Engineer for the Harmony on Lake**
140 **Eloise Community Development District, Authorizing its Compensation and Providing**
141 **for an Effective Date**

- 142 • **Interim Engineering Services Agreement: *Dewberry Engineers, Inc.***

143 Ms. Cerbone presented Resolution 2022-06.

144

145 **On MOTION by Mr. Fife and seconded by Ms. Potter, with all in favor,**
146 **Resolution 2022-06, Appointing Dewberry Engineers, Inc., as the Interim**
147 **District Engineer for the Harmony on Lake Eloise Community Development**
148 **District, Authorizing its Compensation and Providing for an Effective Date, was**
149 **adopted.**

150

151

152 **E. Authorization of Request for Qualifications (RFQ) for Engineering Services**

153 Ms. Cerbone presented the RFQ for District Engineering Services.

154

155 **On MOTION by Mr. Fife and seconded by Ms. Potter, with all in favor, the**
156 **Request for Qualifications (RFQ) for District Engineering Services and**
157 **Competitive Selection Criteria and authorizing Staff to advertise, were**
158 **approved.**

159

160

161 **F. Board Member Compensation: 190.006 (8), F.S.**

162 The Board declined compensation.

163 **G. Resolution 2022-07, Designating the Primary Administrative Office and Principal**
164 **Headquarters of the District and Providing an Effective Date**

165 This item was deferred.

166 **H. Resolution 2022-08, Setting Forth the Policy of the Harmony on Lake Eloise**
167 **Community Development District Board of Supervisors with Regard to the Support**
168 **and Legal Defense of the Board of Supervisors and District Officers and Providing for**
169 **an Effective Date**

170 Ms. Cerbone presented Resolution 2022-08. Mr. Earlywine stated this would cover any
171 gaps there may be in the insurance coverage.

172

173 **On MOTION by Mr. Fife and seconded by Ms. Potter, with all in favor,**
174 **Resolution 2022-08, Setting Forth the Policy of the Harmony on Lake Eloise**
175 **Community Development District Board of Supervisors with Regard to the**
176 **Support and Legal Defense of the Board of Supervisors and District Officers and**
177 **Providing for an Effective Date, was adopted.**

178

- 179 • **Authorization to Obtain General Liability and Public Officers’ Insurance**

180

181 **On MOTION by Mr. Fife and seconded by Ms. Potter, with all in favor,**
 182 **authorization to obtain General Liability and Public Officers’ Insurance, was**
 183 **approved.**

184

185

- 186 **I. Resolution 2022-09, Providing for the Public’s Opportunity to Be Heard; Designating**
 187 **Public Comment Periods; Designating a Procedure to Identify Individuals Seeking to Be**
 188 **Heard; Addressing Public Decorum; Addressing Exceptions; and Providing for**
 189 **Severability and an Effective Date**

190 Ms. Cerbone presented Resolution 2022-09. This Resolution sets forth that public
 191 speakers are limited to three minutes each and minutes cannot be given away to other
 192 speakers.

193

194 **On MOTION by Ms. Moulton and seconded by Ms. Potter, with all in favor,**
 195 **Resolution 2022-09, Providing for the Public’s Opportunity to Be Heard;**
 196 **Designating Public Comment Periods; Designating a Procedure to Identify**
 197 **Individuals Seeking to Be Heard; Addressing Public Decorum; Addressing**
 198 **Exceptions; and Providing for Severability and an Effective Date, was adopted.**

199

200

- 201 **J. Resolution 2022-10, Providing for the Appointment of a Records Management Liaison**
 202 **Officer; Providing the Duties of the Records Management Liaison Officer; Adopting a**
 203 **Records Retention Policy; and Providing for Severability and Effective Date**

204 Ms. Cerbone presented Resolution 2022-10. The records would be retained in
 205 perpetuity at the District Manager’s office.

206

207 **On MOTION by Mr. Fife and seconded by Ms. Potter, with all in favor,**
 208 **Resolution 2021-10, Providing for the Appointment of a Records Management**
 209 **Liaison Officer; Providing the Duties of the Records Management Liaison**
 210 **Officer; Adopting a Records Retention Policy; and Providing for Severability**
 211 **and Effective Date, was adopted.**

212

213

214 **K. Resolution 2022-11, Granting the Chair the Authority to Execute Real and Personal**
 215 **Property Conveyance and Dedication Documents, Plats, and Other Documents Related**
 216 **to the Development of the District’s Improvements; Approving the Scope and Terms**
 217 **of Such Authorization; Providing a Severability Clause; and Providing an Effective Date**

218 Ms. Cerbone presented Resolution 2022-11. The Resolution would be updated to
 219 include granting authority to the Vice Chair, as well.

220

221 **On MOTION by Ms. Potter and seconded by Mr. Fife, with all in favor,**
 222 **Resolution 2022-11, as amended, Granting the Chair and Vice Chair the**
 223 **Authority to Execute Real and Personal Property Conveyance and Dedication**
 224 **Documents, Plats, and Other Documents Related to the Development of the**
 225 **District’s Improvements; Approving the Scope and Terms of Such**
 226 **Authorization; Providing a Severability Clause; and Providing an Effective Date,**
 227 **was adopted.**

228

229

230 **L. Resolution 2022-12, Ratifying, Confirming and Approving the Recording of the Notice**
 231 **of Establishment for the Harmony on Lake Eloise Community Development District**

232 Ms. Cerbone presented Resolution 2022-12.

233

234 **On MOTION by Mr. Fife and seconded by Ms. Potter, with all in favor,**
 235 **Resolution 2022-12, Ratifying, Confirming and Approving the Recording of the**
 236 **Notice of Establishment for the Harmony on Lake Eloise Community**
 237 **Development District, was adopted.**

238

239

240 **M. Authorization of Request for Proposals (RFP) for Annual Audit Services**

241 Ms. Cerbone presented the Request for Proposals (RFP) for Annual Audit Services and
 242 discussed designating the Board of Supervisors as the Audit Committee.

- 243 • **Designation of Board of Supervisors as Audit Committee**

244

245 **On MOTION by Mr. Fife and seconded by Ms. Potter, with all in favor, the**
 246 **Request for Proposals (RFP) for Annual Audit Services, authorizing the District**
 247 **Manager to advertise and designating the Board of Supervisors serve as the**
 248 **Audit Committee, was approved.**

249

250 N. Strange Zone, Inc., Quotation #M21-1019 for Website Creation & Development,
251 Website Maintenance, Website Hosting & Email, Domain Registration, SSL Certificates
252 Ms. Cerbone presented Strange Zone Inc., Quotation #M21-1019.

253

254 **On MOTION by Mr. Fife and seconded by Ms. Potter, with all in favor, Strange**
255 **Zone, Inc., Quotation #M21-1019 for Website Creation & Development,**
256 **Website Maintenance, Website Hosting & Email, Domain Registration, SSL**
257 **Certificates, in the amount of \$1,679.99, was approved.**

258

259

260 O. ADA Site Compliance Proposal for Technological Auditing, Accessibility Policy and
261 Compliance Shield, Technical Support

262 Ms. Cerbone presented the ADA Site Compliance Proposal.

263

264 **On MOTION by Mr. Fife and seconded by Ms. Potter, with all in favor, the ADA**
265 **Site Compliance Proposal for Technological Auditing, Accessibility Policy and**
266 **Compliance Shield, Technical Support, in the amount of \$210 per year, was**
267 **approved.**

268

269

270 P. Resolution 2022-13, To Designate Date, Time and Place of Public Hearing and
271 Authorization to Publish Notice of Such Hearing for the Purpose of Adopting Rules of
272 Procedure; and Providing an Effective Date

273 Ms. Cerbone presented Resolution 2022-13.

274

275 **On MOTION by Mr. Fife and seconded by Ms. Potter, with all in favor,**
276 **Resolution 2022-13, To Designate February 9, 2022 at 9:30 a.m., at the**
277 **Ramada by Wyndham Davenport Orlando South, 43824 Highway 27,**
278 **Davenport, Florida 33837-6808, as the Date, Time and Place of Public Hearing**
279 **and Authorization to Publish Notice of Such Hearing for the Purpose of**
280 **Adopting Rules of Procedure; and Providing an Effective Date, was adopted.**

281

282

283 Q. Resolution 2022-14, Designating Dates, Times and Locations for Regular Meetings of
284 the Board of Supervisors of the District for Fiscal Year 2021/2022 and Providing for an
285 Effective Date

286 Ms. Cerbone presented Resolution 2022-14. The Fiscal Year 2022 Meeting Schedule
287 would be updated to reflect meeting dates and times on the second Wednesday of each
288 month, immediately following the adjournment of the Fox Branch Ranch CDD meetings,
289 scheduled to commence at 9:30 a.m.

290

On MOTION by Mr. Fife and seconded by Ms. Potter, with all in favor, Resolution 2022-14, Designating Dates, Times and Locations for Regular Meetings of the Board of Supervisors of the District for Fiscal Year 2021/2022, as amended, and Providing for an Effective Date, was adopted.

295

296

297 **R. Resolution 2022-15, Approving the Florida Statewide Mutual Aid Agreement;**
298 **Providing for Severability; and Providing for an Effective Date**

299 Ms. Cerbone presented Resolution 2022-15.

300

On MOTION by Mr. Fife and seconded by Ms. Potter, with all in favor, Resolution 2022-15, Approving the Florida Statewide Mutual Aid Agreement; Providing for Severability; and Providing for an Effective Date, was adopted.

301

302

303

304

305

306

BANKING MATTERS

307 **SEVENTH ORDER OF BUSINESS**

Consideration of the Following Banking Matters:

308

309

310 **A. Resolution 2022-16, Designating a Public Depository for Funds of the Harmony on Lake**
311 **Eloise Community Development District and Providing an Effective Date**

312 Ms. Cerbone presented Resolution 2022-16. Management recommended Truist Bank.

313

On MOTION by Mr. Fife and seconded by Ms. Potter, with all in favor, Resolution 2022-16, Designating Truist Bank as the Public Depository for Funds of the Harmony on Lake Eloise Community Development District and Providing an Effective Date, was adopted.

314

315

316

317

318

319

320 **B. Resolution 2022-17, Directing the District Manager to Establish a Local Bank Account**
321 **and Appoint Signors on the Account; and Providing an Effective Date**

322 Ms. Cerbone presented Resolution 2022-17. The Signors are typically the Treasurer,
323 Assistant Treasurer and Board Chair.

324

On MOTION by Mr. Nowotny and seconded by Ms. Potter, with all in favor, Resolution 2022-17, Directing the District Manager to Establish a Local Bank Account and Appoint Signors on the Account; and Providing an Effective Date, was adopted.

329

330

331 **BUDGETARY MATTERS**

332 **EIGHTH ORDER OF BUSINESS**

Consideration of the Following Budgetary Matters:

333

334

- 335 **A. Resolution 2022-18, Approving the Proposed Budget for Fiscal Year 2021/2022 and**
336 **Setting a Public Hearing Thereon Pursuant to Florida Law and Providing for an**
337 **Effective Date**

338 Ms. Cerbone presented Resolution 2022-18. She reviewed the proposed Fiscal Year
339 2022 budget.

340

On MOTION by Ms. Potter and seconded by Mr. Fife, with all in favor, Resolution 2022-18, Approving the Proposed Budget for Fiscal Year 2021/2022 and Setting a Public Hearing Thereon Pursuant to Florida Law for February 9, 2022, at 9:30 a.m., at the Ramada by Wyndham Davenport Orlando South, 43824 Highway 27, Davenport, Florida 33837-6808, and Providing for an Effective Date, was adopted.

347

348

- 349 **B. Fiscal Year 2022 Funding Agreement**

350 Ms. Cerbone presented the Fiscal Year 2022 Funding Agreement.

351

On MOTION by Mr. Nowotny and seconded by Mr. Fife, with all in favor, the Fiscal Year 2022 Funding Agreement, in substantial form, pending review by Forestar, was approved.

355

356

- 357 C. Resolution 2022-19, Adopting the Alternative Investment Guidelines for Investing
- 358 Public Funds in Excess of Amounts Needed to Meet Current Operating Expenses, in
- 359 Accordance with Section 218.415(17), Florida Statutes

360 Ms. Cerbone presented Resolution 2022-19.

361

362 On MOTION by Ms. Potter and seconded by Mr. Fife, with all in favor,
363 Resolution 2022-19, Adopting the Alternative Investment Guidelines for
364 Investing Public Funds in Excess of Amounts Needed to Meet Current
365 Operating Expenses, in Accordance with Section 218.415(17), Florida Statutes,
366 was adopted.

367

368

- 369 D. Resolution 2022-20, Authorizing the Disbursement of Funds for Payment of Certain
- 370 Continuing Expenses Without Prior Approval of the Board of Supervisors; Authorizing
- 371 the Disbursement of Funds for Payment of Certain Non-Continuing Expenses Without
- 372 Prior Approval of the Board of Supervisors; Providing for a Monetary Threshold; and
- 373 Providing for an Effective Date

374 Ms. Cerbone presented Resolution 2022-20.

375

376 On MOTION by Ms. Potter and seconded by Mr. Fife, with all in favor,
377 Resolution 2022-20, Authorizing the Disbursement of Funds for Payment of
378 Certain Continuing Expenses Without Prior Approval of the Board of
379 Supervisors; Authorizing the Disbursement of Funds for Payment of Certain
380 Non-Continuing Expenses Without Prior Approval of the Board of Supervisors;
381 Providing for a Monetary Threshold; and Providing for an Effective Date, was
382 adopted.

383

384

- 385 E. Resolution 2022-21, Adopting a Policy for Reimbursement of District Travel Expenses;
- 386 and Providing for Severability and an Effective Date

387 Ms. Cerbone presented Resolution 2022-21.

388

389 On MOTION by Mr. Fife and seconded by Ms. Potter, with all in favor,
390 Resolution 2022-21, Adopting a Policy for Reimbursement of District Travel
391 Expenses; and Providing for Severability and an Effective Date, was adopted.

392

- 393 F. Resolution 2022-22, Adopting Prompt Payment Policies and Procedures Pursuant to
- 394 Chapter 218, Florida Statutes; Providing a Severability Clause; and Providing an
- 395 Effective Date

396 Ms. Cerbone presented Resolution 2022-22.

397

398 On MOTION by Mr. Fife and seconded by Ms. Potter, with all in favor,

399 Resolution 2022-22, Adopting Prompt Payment Policies and Procedures

400 Pursuant to Chapter 218, Florida Statutes; Providing a Severability Clause; and

401 Providing an Effective Date, was adopted.

402

403

- 404 G. Resolution 2022-23, Adopting an Internal Controls Policy Consistent with Section
- 405 218.33, Florida Statutes; Providing an Effective Date

406 Ms. Cerbone presented Resolution 2022-23.

407

408 On MOTION by Mr. Fife and seconded by Ms. Potter, with all in favor,

409 Resolution 2022-23, Adopting an Internal Controls Policy Consistent with

410 Section 218.33, Florida Statutes; Providing an Effective Date, was adopted.

411

412

- 413 H. Consideration of E-Verify Memo with MOU

414 Ms. Cerbone presented the Memorandum of Understanding, which explains the
415 requirement for all employers to verify employment eligibility utilizing the E-Verify System.

416

417 On MOTION by Mr. Fife and seconded by Ms. Potter, with all in favor, the E-

418 Verify Memorandum of Understanding, was accepted.

419

420

421 **BOND FINANCING RELATED MATTERS**

422 **NINTH ORDER OF BUSINESS**

Consideration of the Following Bond
Financing Related Matters:

423

424

- 425 A. Bond Financing Team Funding Agreement

- 426 B. Engagement of Bond Financing Professionals

427 I. Underwriter: *FMSbonds, Inc.*

428 II. Bond Counsel: *Nabors, Giblin & Nickerson, P.A.*

429 **III. Trustee, Paying Agent and Registrar: *U.S. Bank, N.A.***

430 Ms. Cerbone presented the Bond Financing Team Funding Agreement and the
431 Engagement of Bond Financing Professionals Agreements with FMSbonds, Inc., Nabors, Giblin &
432 Nickerson, P.A., and U.S. Bank, N.A. Items 9A and 9BI, 9BII and 9BIII were considered and
433 approved in a single motion.

434

435 **On MOTION by Ms. Moulton and seconded by Ms. Potter, with all in favor, the**
436 **Bond Financing Team Funding Agreement and the Engagement of Bond**
437 **Financing Professionals Agreements with FMSbonds, Inc., Nabors, Giblin &**
438 **Nickerson, P.A., and U.S. Bank, N.A., were approved.**

439

440

441 **C. Engineer's Report**

442 **D. Master Special Assessment Methodology Report**

443 These items were deferred.

444 **E. Resolution 2022-24, Designating a Date, Time and Location of a Public Hearing**
445 **Regarding the District's Intent to Use the Uniform Method for the Levy, Collection,**
446 **and Enforcement of Non-Ad Valorem Special Assessments as Authorized by Section**
447 **197.3632, Florida Statutes; Authorizing the Publication of the Notice of Such Hearing;**
448 **and Providing an Effective Date**

449 Ms. Cerbone presented Resolution 2022-24.

450

451 **On MOTION by Mr. Fife and seconded by Ms. Potter, with all in favor,**
452 **Resolution 2022-24, Designating a Date, Time and Location of February 9, 2022**
453 **at 9:30 a.m., at the Ramada by Wyndham Davenport Orlando South, 43824**
454 **Highway 27, Davenport, Florida 33837-6808 for a Public Hearing Regarding the**
455 **District's Intent to Use the Uniform Method for the Levy, Collection, and**
456 **Enforcement of Non-Ad Valorem Special Assessments as Authorized by Section**
457 **197.3632, Florida Statutes; Authorizing the Publication of the Notice of Such**
458 **Hearing; and Providing an Effective Date, was adopted.**

459

460

461 **F. Resolution 2022-25, Declaring Special Assessments; Designating the Nature and**
462 **Location of the Proposed Improvements; Declaring the Total Estimated Cost of the**
463 **Improvements, the Portion to be Paid by Assessments, and the Manner and Timing in**

464 Which the Assessments are to be Paid; Designating the Lands Upon Which the
465 Assessments Shall be Levied; Providing for an Assessment Plat and a Preliminary
466 Assessment Roll; Addressing the Setting of Public Hearings; Providing for Publication
467 of this Resolution; and Addressing Conflicts, Severability and an Effective Date

468 This item was deferred.

469 **G. Resolution 2022-26, Authorizing the Issuance of Not to Exceed \$43,270,000 Harmony**
470 **on Lake Eloise Community Development District Capital Improvement Revenue Bonds,**
471 **in One or More Series; Approving the Form of a Master Trust Indenture; Appointing a**
472 **Trustee, Registrar and Paying Agent; Approving a Capital Improvement Program;**
473 **Authorizing the Commencement of Validation Proceedings Relating to the Bonds; and**
474 **Providing an Effective Date**

475 Ms. Cerbone presented Resolution 2022-26 and read the title. This Resolution
476 commences the bond validation process.

477

478 **On MOTION by Ms. Potter and seconded by Mr. Fife, with all in favor,**
479 **Resolution 2022-26, Authorizing the Issuance of Not to Exceed \$43,270,000**
480 **Harmony on Lake Eloise Community Development District Capital**
481 **Improvement Revenue Bonds, in One or More Series; Approving the Form of a**
482 **Master Trust Indenture; Appointing a Trustee, Registrar and Paying Agent;**
483 **Approving a Capital Improvement Program; Authorizing the Commencement of**
484 **Validation Proceedings Relating to the Bonds; and Providing an Effective Date,**
485 **was adopted.**

486

487

488 **TENTH ORDER OF BUSINESS** Update: Stormwater Reporting
489 Requirements

490

491 This item was deferred.

492

493 **ELEVENTH ORDER OF BUSINESS** Staff Reports

494

495 **A. District Counsel: *KE Law Group, PLLC***

496 There was nothing further to report.

497 **B. District Engineer (Interim): *Dewberry Engineers, Inc.***

498 There was no report.

499 C. District Manager: *Wrathell, Hunt and Associates, LLC*

500 Ms. Cerbone stated the next meeting would likely be in February.

501

502 **TWELFTH ORDER OF BUSINESS**

Board Members' Comments/Requests

503

504 There were no Board Members' comments or requests.

505

506 **THIRTEENTH ORDER OF BUSINESS**

Public Comments

507

508 There were no public comments.

509

510 **FOURTEENTH ORDER OF BUSINESS**

Adjournment

511

512 There being nothing further to discuss, the meeting adjourned.

513

514 **On MOTION by Ms. Potter and seconded by Mr. Fife, with all in favor, the**
515 **meeting adjourned at 11:28 a.m.**

516

517

518

519

520

[SIGNATURES APPEAR ON THE FOLLOWING PAGE]

521
522
523
524
525
526

Secretary/Assistant Secretary

Chair/Vice Chair

**HARMONY ON LAKE
ELOISE
COMMUNITY DEVELOPMENT DISTRICT**

14C

HARMONY ON LAKE ELOISE COMMUNITY DEVELOPMENT DISTRICT

BOARD OF SUPERVISORS FISCAL YEAR 2021/2022 MEETING SCHEDULE

LOCATION

*Ramada by Wyndham Davenport Orlando South, 43824 Highway 27
Davenport, Florida 33837-6808*

DATE	POTENTIAL DISCUSSION/FOCUS	TIME
February 9, 2022	Regular Meeting	9:30 AM*
March 9, 2022	Regular Meeting	9:30 AM*
April 13, 2022	Regular Meeting <i>(presentation of FY2023 proposed budget)</i>	9:30 AM*
May 11 2022	Regular Meeting	9:30 AM*
June 8, 2022	Regular Meeting	9:30 AM*
July 13, 2022	Regular Meeting	9:30 AM*
August 10, 2022	Public Hearing and Regular Meeting <i>(adoption of FY2023 budget)</i>	9:30 AM*
September 14, 2022	Regular Meeting	9:30 AM*

** Meetings will convene immediately following the adjournment of the Fox Branch Ranch CDD meetings, scheduled to commence at 9:30 a.m., respectively.*

CALL-IN NUMBER: 1-888-354-0094
PARTICIPANT PASSCODE: 801 901 3513